


1 SECOND FLOOR PLAN
A-102 SCALE: 1:150

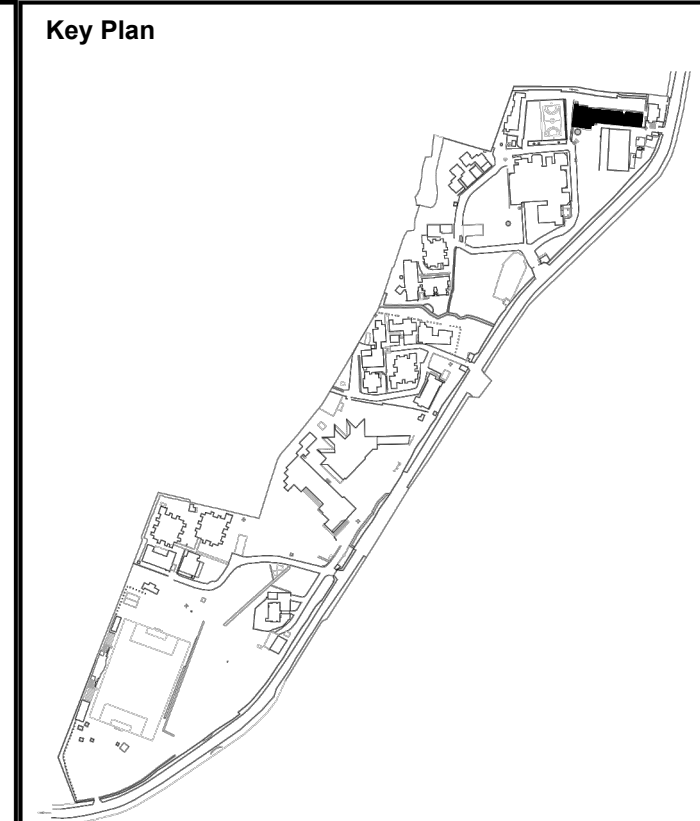

No.	Date	Remarks
01	12/05/2017	

REVISIONS		
No.	Date	Remarks

CONSULTANT:

103 INLAND EXOTIC
BENSON TOWN,
BANGALORE, INDIA
Tel : + 91 9720644945
Email : ar.arajamand@gmail.com
Pin Code : 560046

The design, details and ideas contained in this drawing are and shall remain the property of OFFICE FOR URBAN ARCHITECTURE. No part thereof shall be copied, reproduced, disclosed to others, or used for any other work in project without the written consent of OFFICE FOR URBAN ARCHITECTURE.

PROJECT:

NATIONAL LAW SCHOOL OF INDIA UNIVERSITY, BANGALORE


PROJECT TYPE:
UNIVERSITY BUILDING

OWNER:
NATIONAL LAW SCHOOL OF INDIA UNIVERSITY, BANGALORE

JOB NUMBER:
IBN012


SHEET TITLE:
BLOCK-02
TRAINING CENTRE
SECOND FLOOR PLAN

SHEET NO.:
A02-102

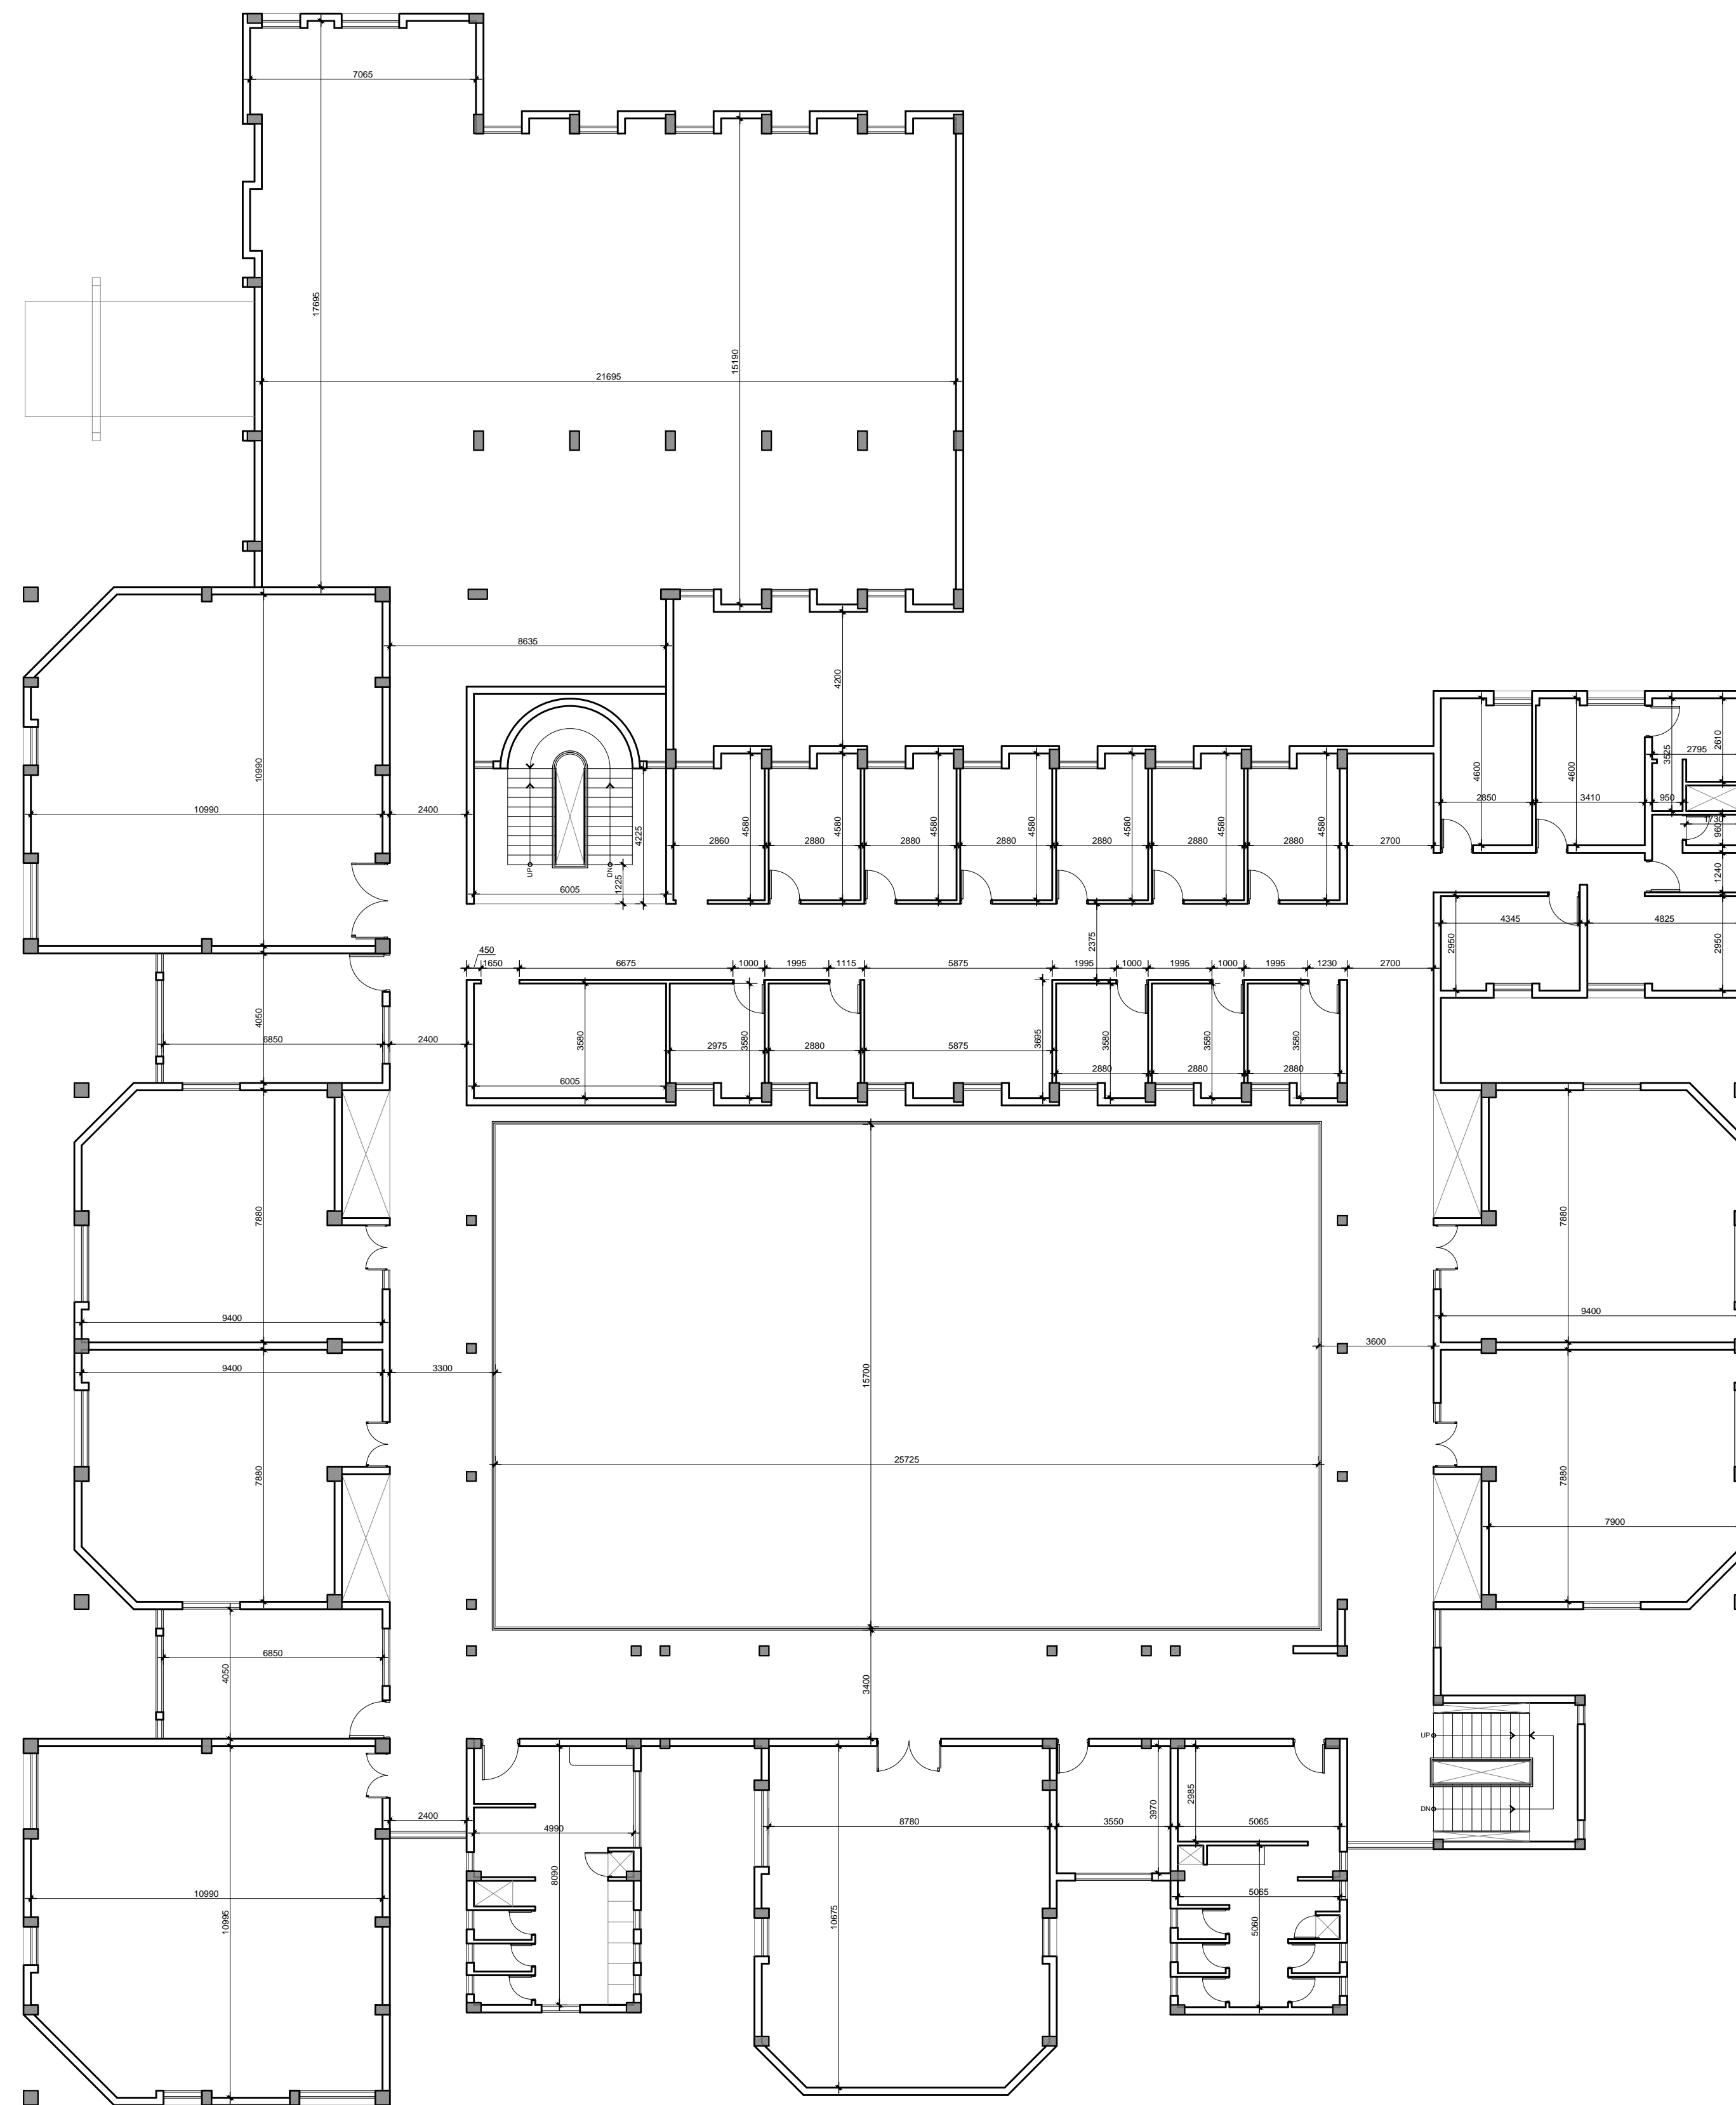

1 GROUND FLOOR PLAN

A-101 SCALE: 1:150

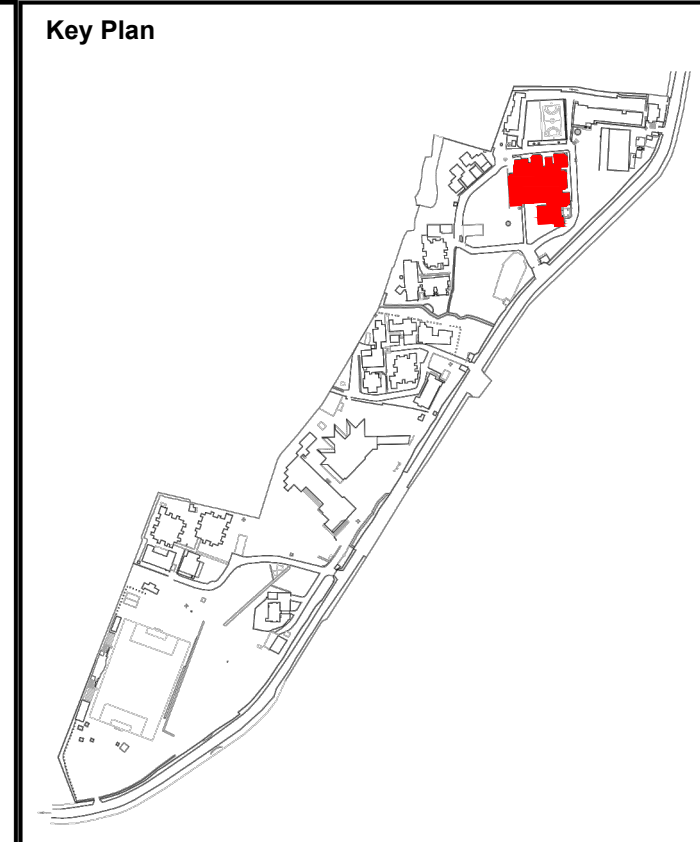

Key Plan

No.	Date	Remarks
01	12/05/2017	

REVISIONS

CONSULTANT:

103 INLAND EXOTIC
BENSON TOWN,
BANGALORE, INDIA
Tel : + 91 9720644945
Email : ar.arajamand@gmail.com
Pin Code : 560046

The design, details and ideas contained in this drawing are and shall remain the property of OFFICE FOR URBAN ARCHITECTURE. No part thereof shall be copied, reproduced, disclosed to others, or used for any other work in project without the written consent of OFFICE FOR URBAN ARCHITECTURE.

PROJECT:

NATIONAL LAW SCHOOL OF INDIA UNIVERSITY, BANGALORE

PROJECT TYPE:

UNIVERSITY BUILDING

OWNER:

NATIONAL LAW SCHOOL OF INDIA UNIVERSITY, BANGALORE

JOB NUMBER:

IBN012

SHEET TITLE:

BLOCK-01
ADMIN AND ACADEMIC BLOCK
GROUND FLOOR PLAN

SHEET NO.:

A01-101