


SITE PLAN

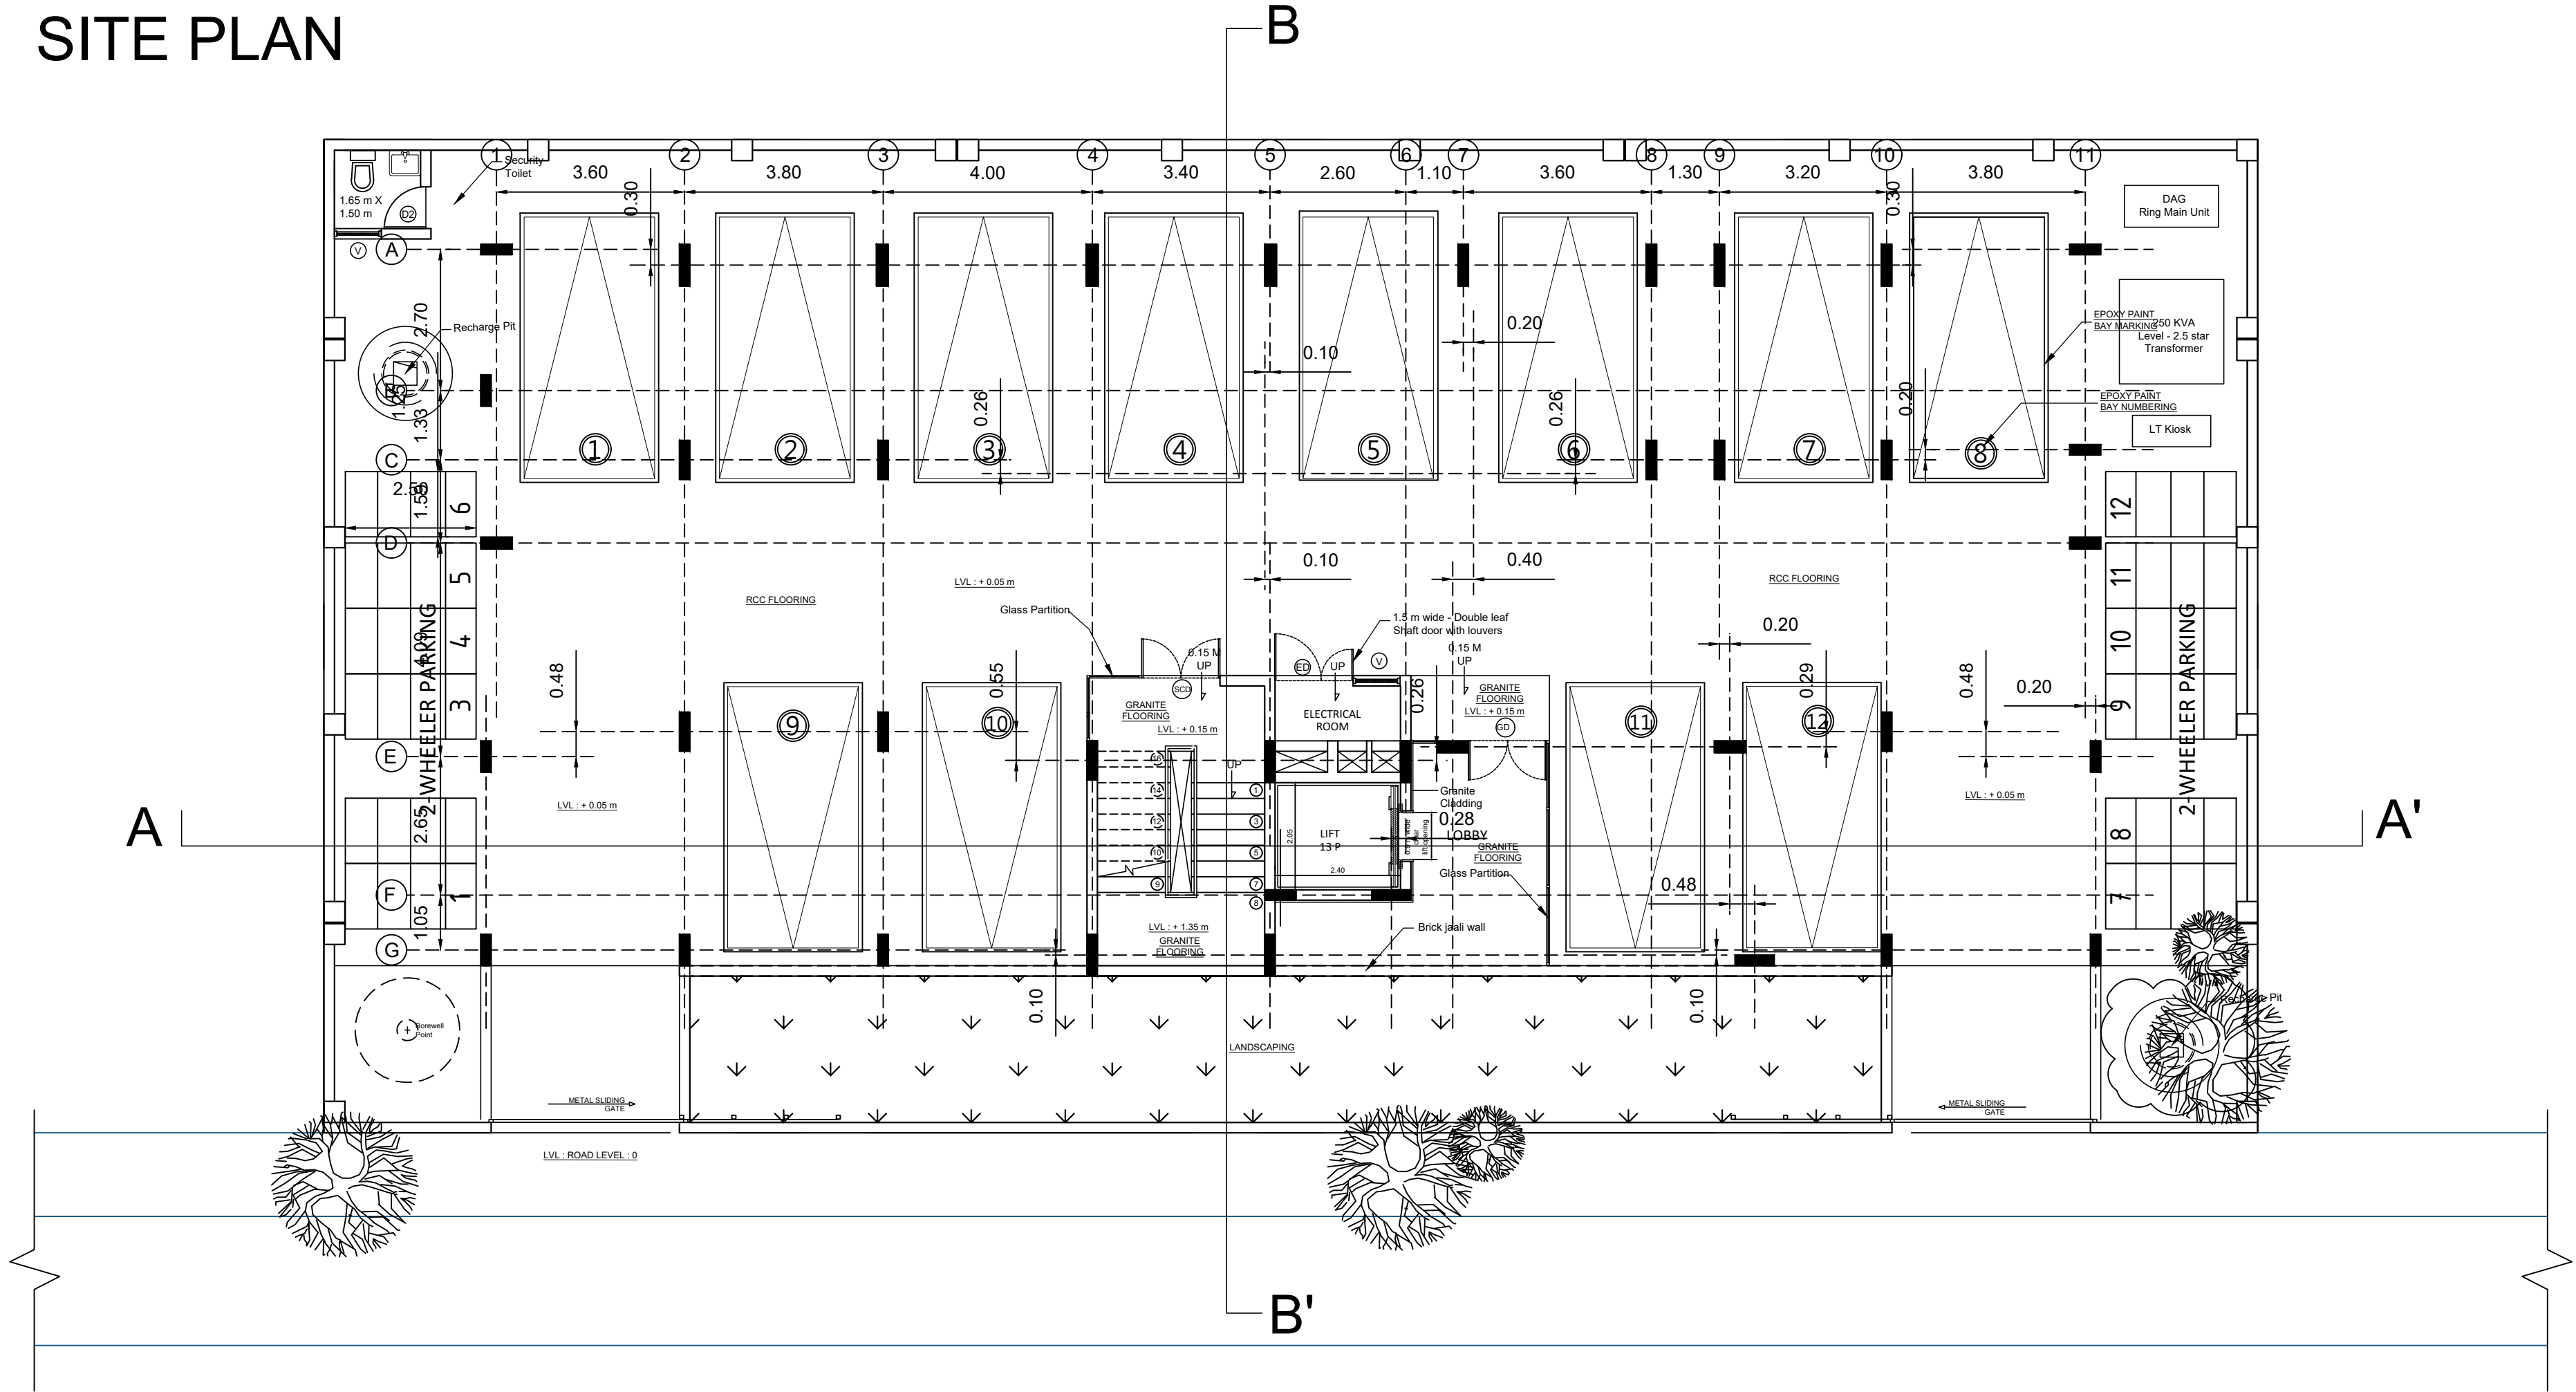

STILT PLAN

AREAS			
SL NO	FLOOR		AREA IN SQM
01	STILT LEVEL		428.21 SQM
02	GROUND FLOOR		382.06 SQM
03	FIRST FLOOR		416.24 SQM
04	SECOND FLOOR		416.24 SQM
05	THIRD FLOOR		416.24SQM
SCHEDULE OF OPENINGS			
DOORS			
SL NO	ITEM	SIZE	TYPE
01	GD	1.50 x 2.35	GLASS DOUBLE DOORS
02	MD	1.00 x 2.35	WOODEN FLUSH DOOR
03	D1	0.90 x 2.15	WOODEN FLUSH DOOR
04	D2	0.80 x 2150	FRP DOOR
05	ED	1.50 x 2.35	FIRE RATED DOORS
06	SD	1.80 x 2.35	UPVC 2.5-TRACK SLIDING DOORS WITH FLY MESH
07	SCD	1.20x 2.05	METAL DOUBLE DOORS WITH GLASS PANELS
WINDOWS AND VENTILATOR			
01	W1	1.20 x 1.50	UPVC 2.5-TRACK WINDOWS WITH FLY MESH
02	W2	0.60 x 1.50	UPVC FIXED GLASS WINDOW
03	W	2.40 x 2.40	UPVC 3-TRACK WINDOWS WITH FLY MESH AND BOTTOM FIXED
04	KW	0.90 x 1.20	UPVC 2.5-TRACK WINDOWS WITH FLY MESH
05	V1	0.90 x 0.60	UPVC WITH LOUVERS
Glazing			
01	SG	1.2 x 14.85	Structural Glazing
NOTE :			
All dimensions are in metre (m) and areas in metre square (sqm) unless specified otherwise			
ORIENTATION :			
<div><div></div><div>N</div></div>			
CLIENT:			
NATIONAL LAW SCHOOL INDIA UNIVERSITY BENGALURU, KARNATAKA			
JOB TITLE:			
PROPOSED CONSTRUCTION OF STAFF QUARTERS FOR NLSIU ON PLOT 336,337 IN RMV LAYOUT , BANGALORE			
DRAWING: TENDER PURPOSE ONLY			
SITE PLAN STILT PLAN			
SCALE : 1:100		DEALT: Ar. HEMANTH.K.S	
DATE : 17-07-2024		CHECKED: Ar. MANISHA	
KAREKAR AND ASSOCIATES ARCHITECTS, INTERIOR DESIGNERS, AND STRUCTURAL ENGINEERING CONSULTANTS NO. 282, KAREKARS, 14TH CROSS, HIG, DOLLARS COLONY, RMV 2ND STAGE BANGALORE - 560054			
DRAWING NO. NLS/RMV/SITE-STILT PLAN			R1
SHEET NO. : 01			