


FILLING WITH AVAILABLE CINDER OR LIGHTWEIGHT BLOCK BROKEN BATS

FINISHED WITH 30MM THK SCREED CONCRETE TOP LAYER AND VITRIFIED TILE FLOORING

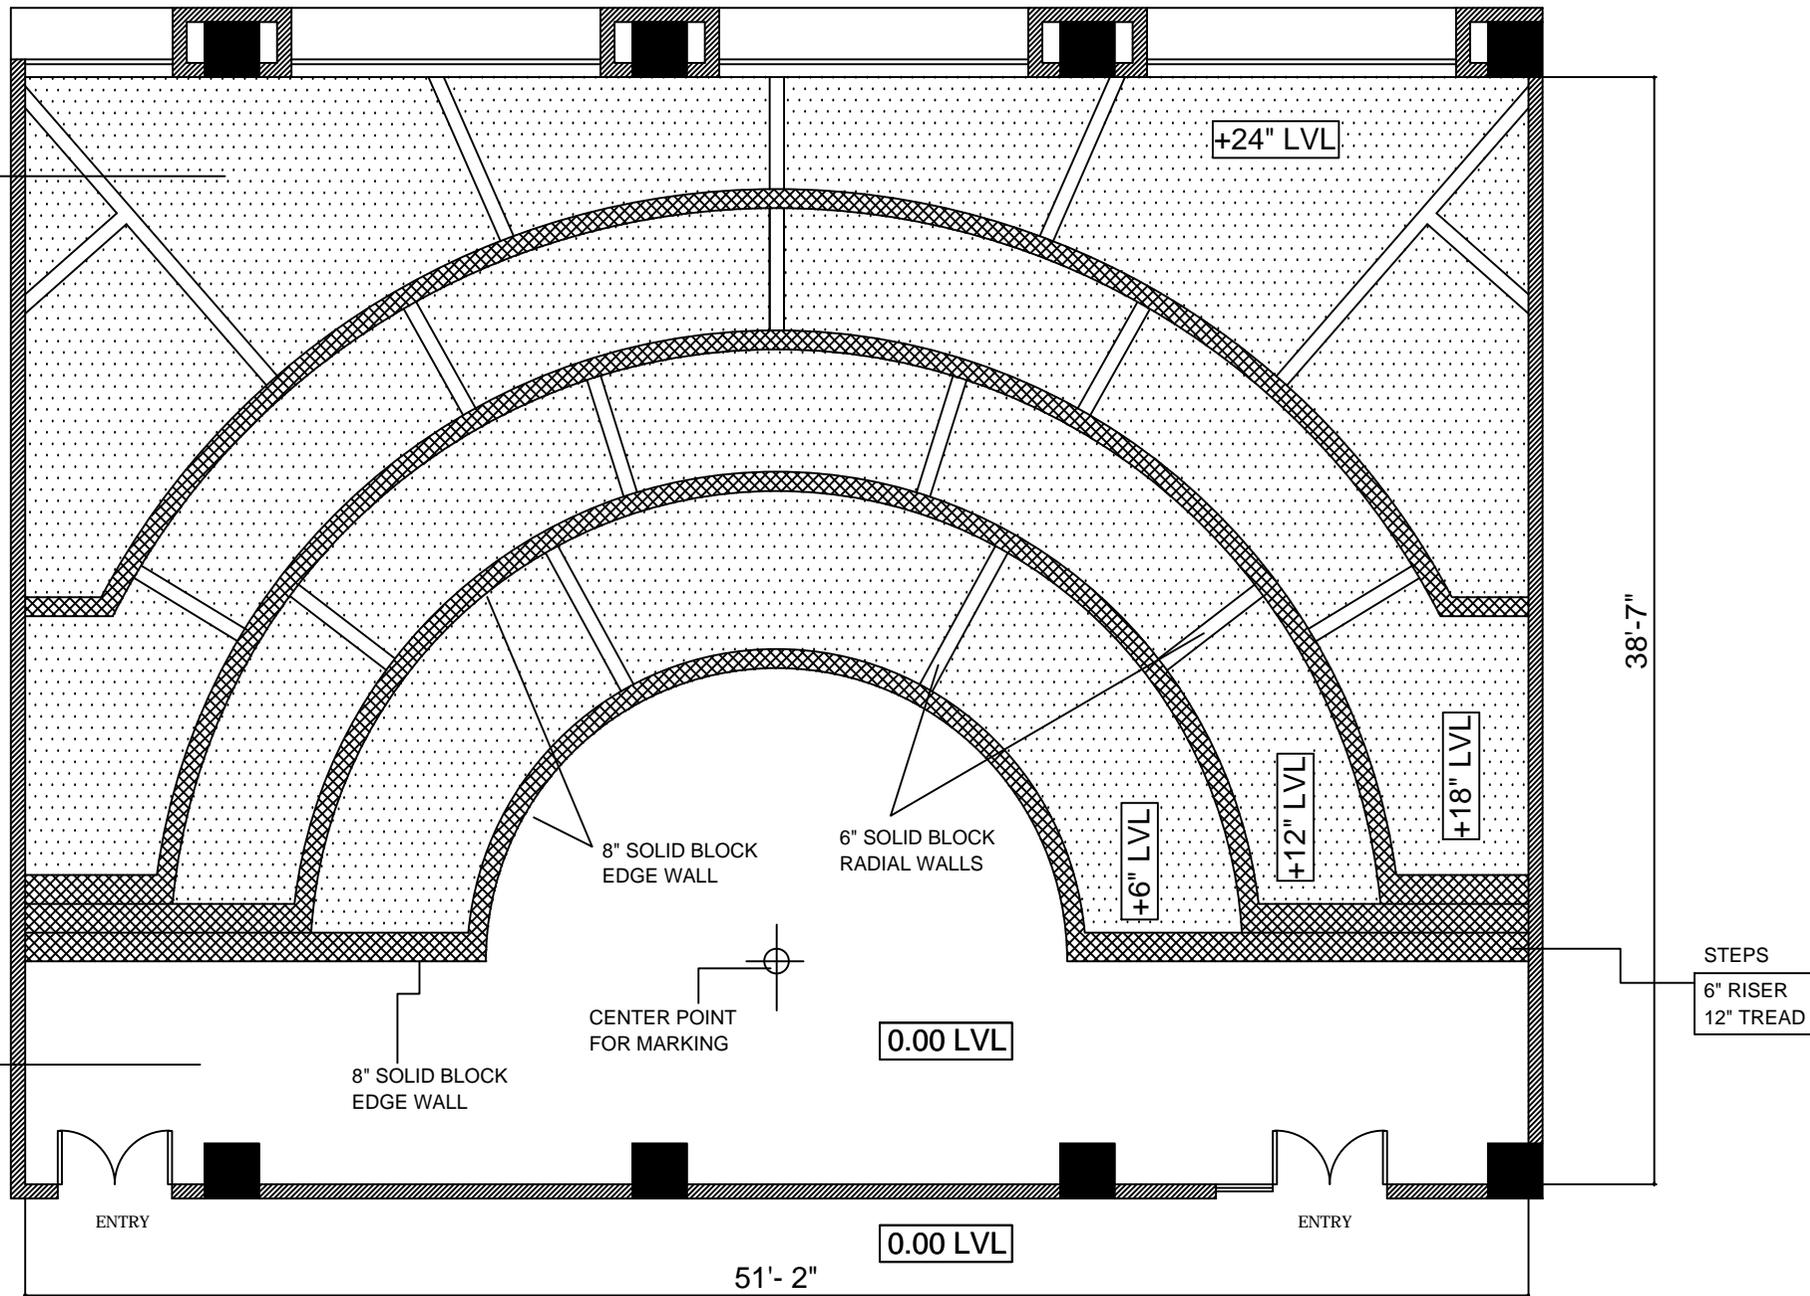

90 SEATER CLASSROOM - CIVIL WORKS FOR RAISED FLOOR - LEVELS MENTIONED ARE FOR FFL

REFER MARKING PLAN FOR DIMENSIONS