


16" 19MM THK WP PLY TOP
WITH BOTH SIDES 1MM LAMINATION
AND 2MM THK PVC EDGE BAND

13 1/4" WIDE 12MM THK WP PLY END PANEL
WITH BOTH SIDES 1MM LAMINATION
AND 2MM THK PVC EDGE BAND
FIXED TO OUTER SIDE OF END FRAME

12MM THK 16" HIGH MODESTY PANEL
WITH FLEXIBLE PLY AND BOTH SIDES
LAMINATED AND 2MM THK PVC EDGE BAND

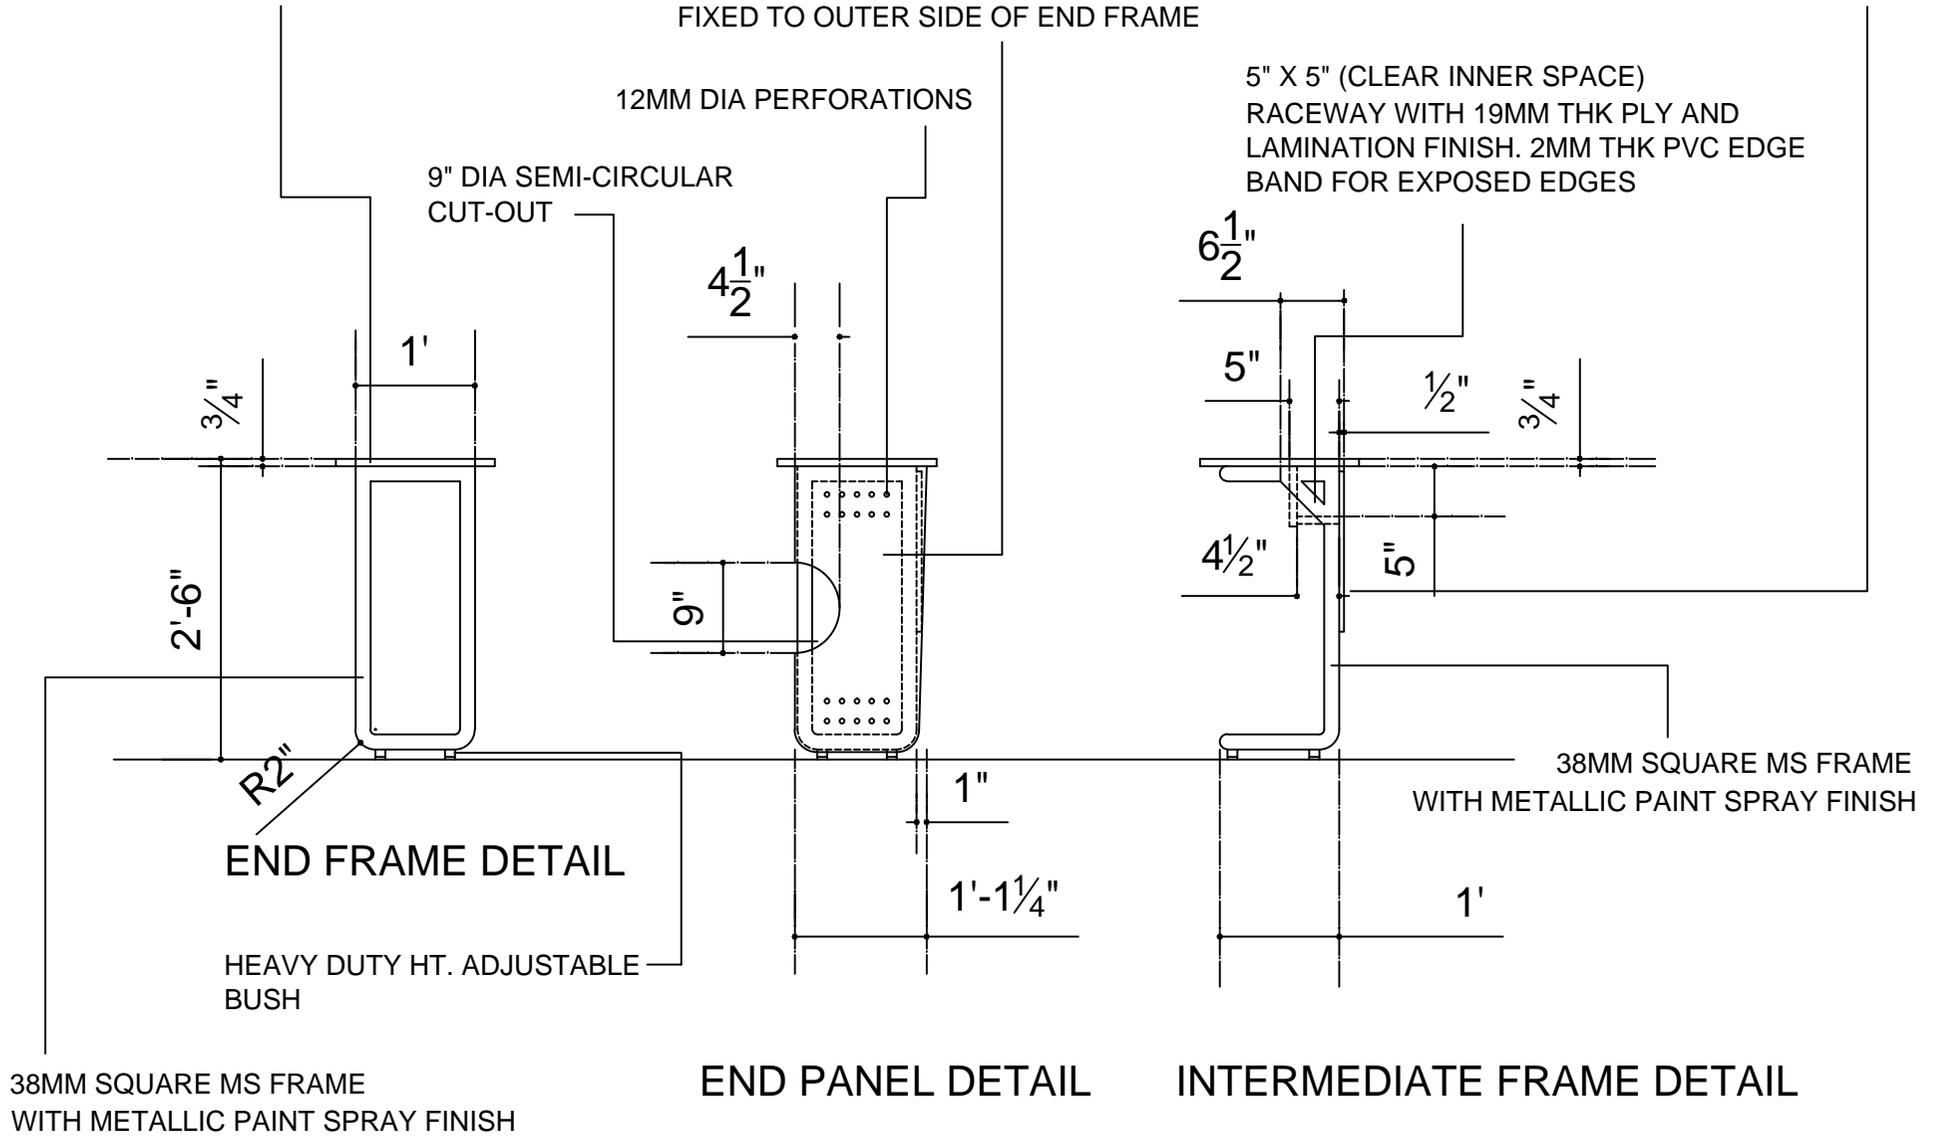

FURNITURE DETAIL - STUDENT TABLES

PROJECT :
PROPOSED CLASSROOM INTERIOR WORK AT NEW ACADEMIC BLOCK, NLSIU, BANGALORE

DRAWN BY: KPB	FURNITURE DETAIL	TENDER PURPOSE ONLY	iris global ARCHITECTS, PLANNERS, INTERIOR DESIGNERS
REV	0	SCALE : N.T.S	
		DATE : 24 - 06 - 2021	