


VIEW FROM SIDE FACING WHITE BOARD

VIEW FROM EXTERNAL SIDE

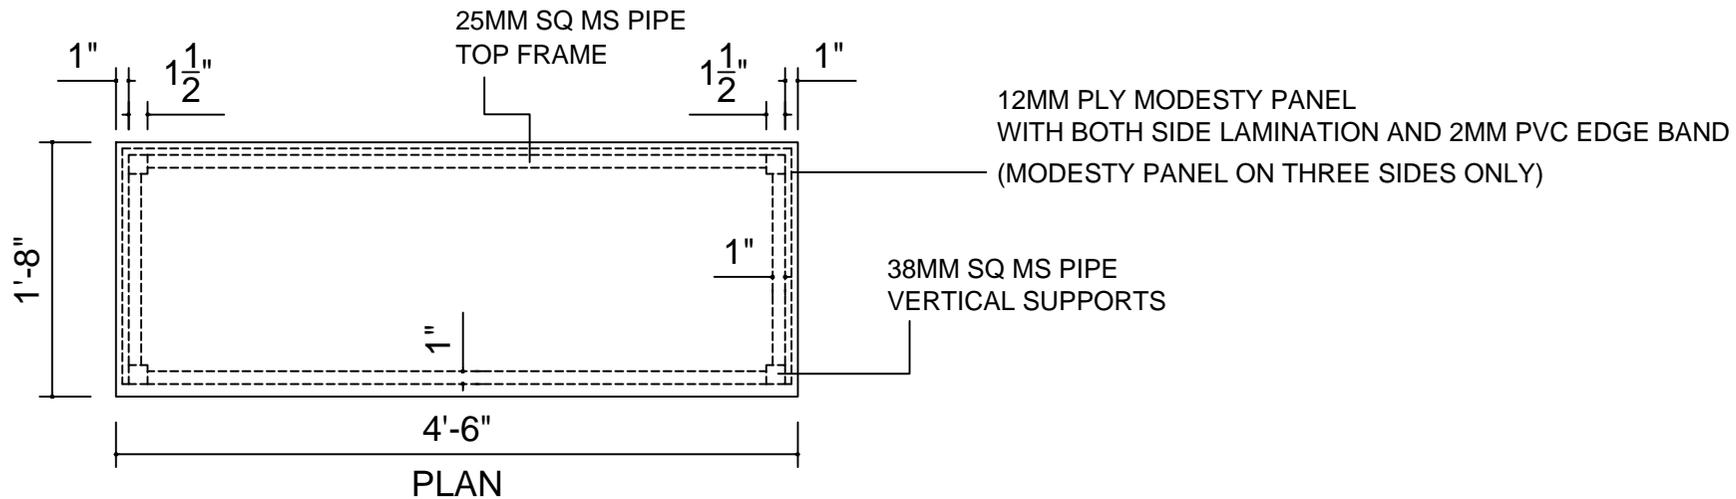

FURNITURE DETAIL - LECTURER'S TABLE

PROJECT :  
PROPOSED CLASSROOM INTERIOR WORK AT NEW ACADEMIC BLOCK, NLSIU, BANGALORE

DRAWN BY: KPB	FURNITURE DETAIL	TENDER PURPOSE ONLY	iris global ARCHITECTS, PLANNERS, INTERIOR DESIGNERS
REV	0	SCALE : N.T.S	
		DATE : 24 - 06 - 2021	