




NORTH SIDE ELEVATION

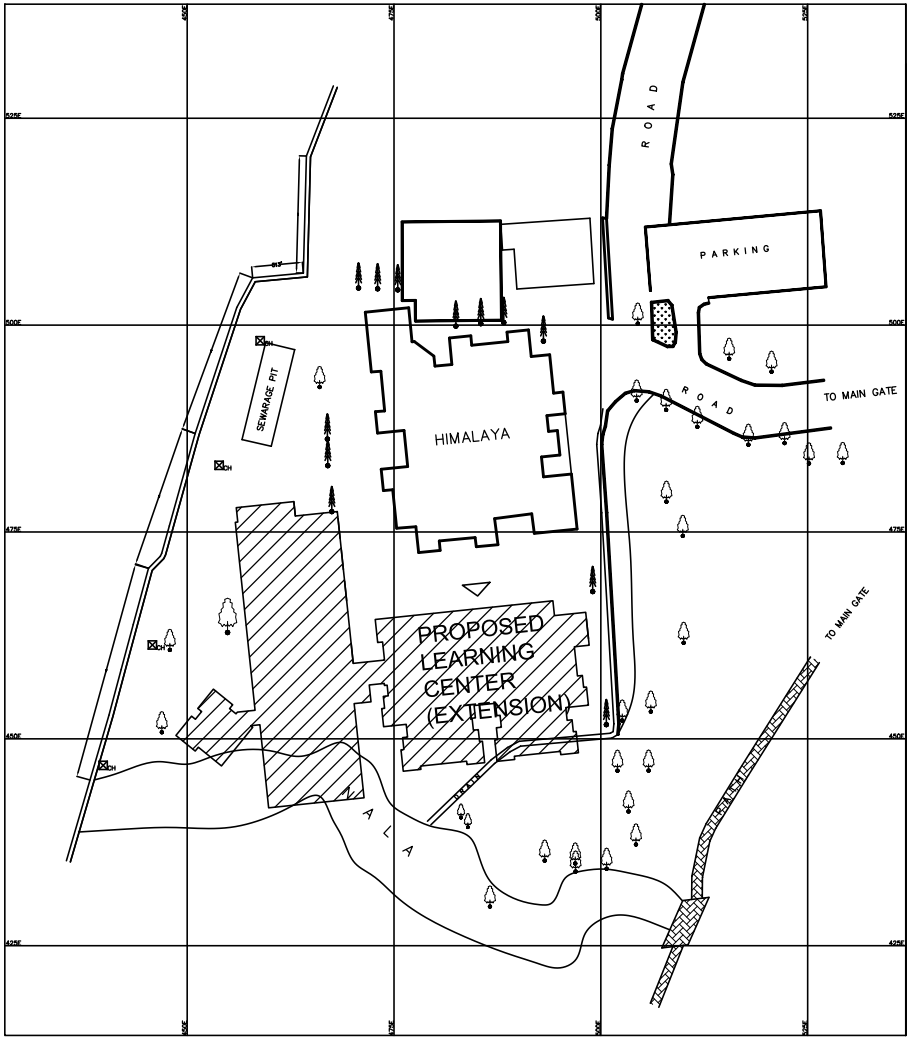

KEY PLAN
SCALE : NTS

NOTE:
1. ALL DIMENSION ARE IN MM.
2.DO NOT SCALE THE DRAWING.
3. IF ANY DISCREPANCY, SHOULD BE BROUGHT TO THE NOTICE OF ARCHITECT.

REV NO	DATE	DESCRIPTION
DRAWING ISSUED FOR		
APPROVAL PURPOSE		
TENDER PURPOSE		
STUDY PURPOSE		
EXECUTION PURPOSE		
ARCHITECTURAL		
CLIENT : NATIONAL LAW SCHOOL OF INDIA UNIVERSITY. Bangalore.		
JOB TITLE : PROPOSED EXTENSION OF LEARNING CENTRE.		
DRAWING: NORTH SIDE ELEVATION.		
SCALE : 1:100	DEALT : Manisha Karekar	
DATE : 04 - 08 - 2022	DRAWN : Shylet.B	
ISSUED :	CHECKED :	
KAREKAR & ASSOCIATES ARCHITECTS, INTERIOR DESIGNERS AND STRUCTURAL ENGINEERING CONSULTANTS #282, Ground Floor, 14th Cross, HIG Dollars Colony, RMV 2nd Stage, Bengaluru-560094		
DRG.NO: NLSIU / LEARNING CEN / AR / TP/ ELE-SEC - 03		R0
COPY RIGHT : Drawings and specifications as instruments of services are the property of the architect whether the work for which they are made be executed or not ,and they are not to be used on their work except by agreement .		