


SECTION 1 - 1

KEY PLAN
SCALE : NTS

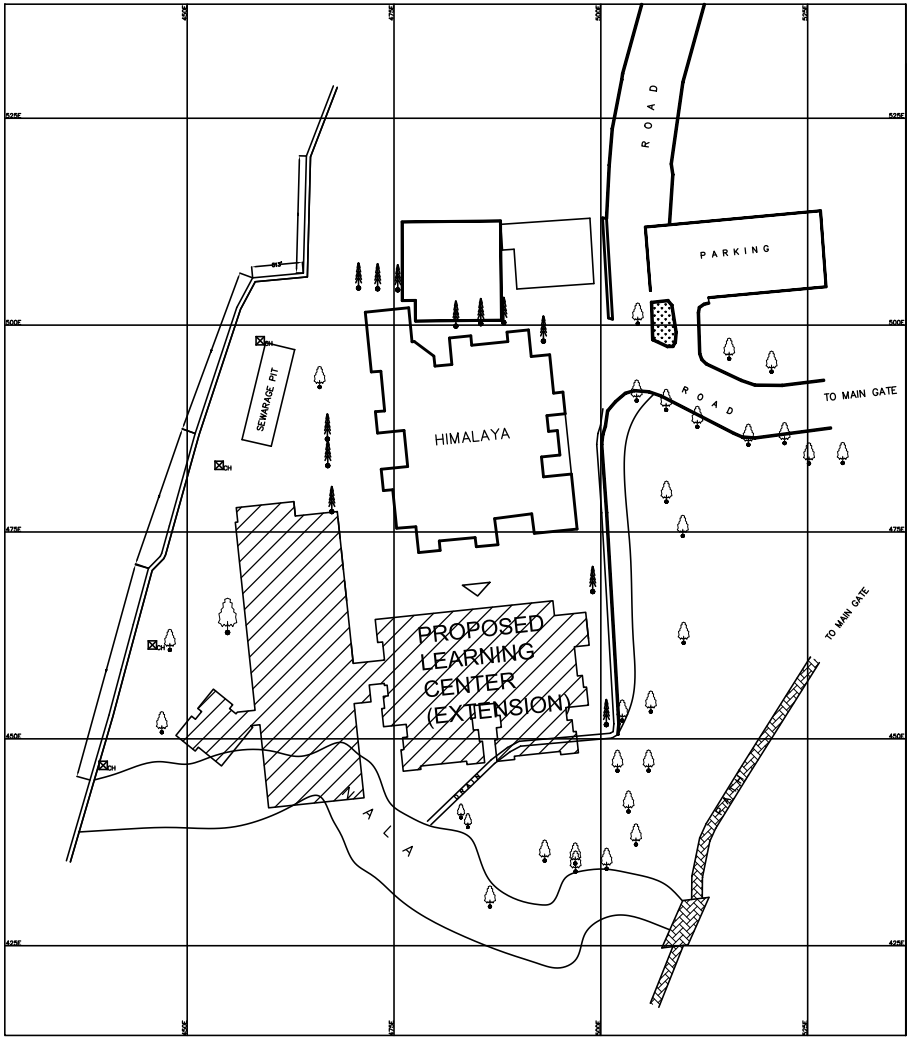

NOTE:
1. ALL DIMENSION ARE IN MM,
UNLESS OTHERWISE SPECIFIED.
2.DO NOT SCALE THE DRAWING.
3. IF ANY DISCREPANCY, SHOULD BE
BROUGHT TO THE NOTICE OF ARCHITECT.

REV NO	DATE	DESCRIPTION
DRAWING ISSUED FOR		
APPROVAL PURPOSE		<input type="checkbox"/>
TENDER PURPOSE		<input checked="" type="checkbox"/>
STUDY PURPOSE		<input type="checkbox"/>
EXECUTION PURPOSE		<input type="checkbox"/>
ARCHITECTURAL		
CLIENT : NATIONAL LAW SCHOOL OF INDIA UNIVERSITY. Bangalore.		
JOB TITLE : PROPOSED EXTENSION OF LEARNING CENTRE.		
DRAWING: SECTION 1-1.		
SCALE : 1:100	DEALT : Manisha Karekar	
DATE : 04 - 08 - 2022	DRAWN : Shylet.B	
ISSUED :	CHECKED :	
KAREKAR & ASSOCIATES ARCHITECTS, INTERIOR DESIGNERS AND STRUCTURAL ENGINEERING CONSULTANTS #282, Ground Floor, 14th Cross, HIG Dollars Colony, RMV 2nd Stage, Bengaluru-560094		
DRG NO: NLSIU / LEARNING CEN / AR / TP/ ELE-SEC - 04		R0
COPY RIGHT : Drawings and specifications as instruments of services are the property of the architect whether the work for which they are made be executed or not ,and they are not to be used on their work except by agreement .		