

Schedule of furnitures: Narmada girls hostel for NLSIU

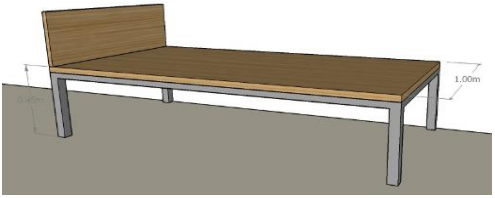
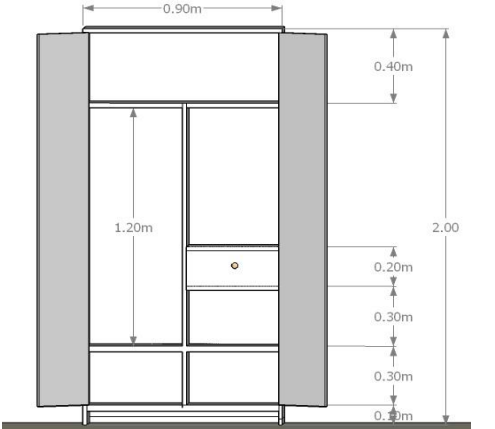
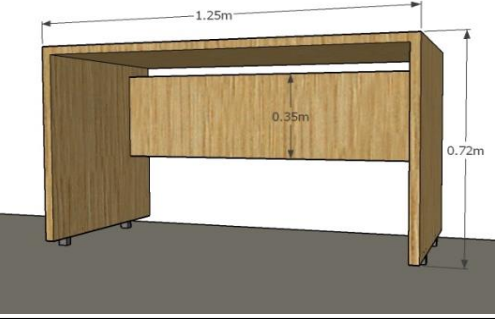
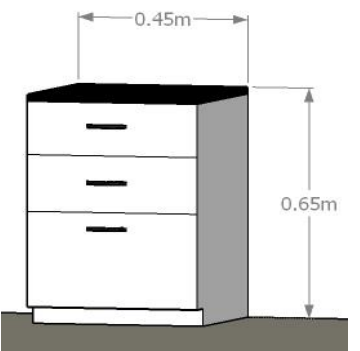

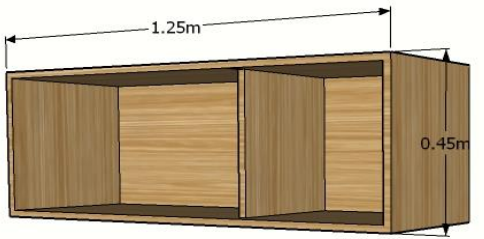
SL. NO	DESCRIPTION		SIZE	SECOND FLOOR	THIRD FLOOR	FOURTH FLOOR	FIFTH FLOOR	TOTAL
	PLAN	ELEVATION						
A.	COT 2000x1000	2000x1000x450	2000X1000 X450(H)	39	39	39	39	156
B.	WARDROBE 900x600	900x600x2000	900X600 X2000(H)	39	39	39	39	156
C.	STUDY TABLE UNIT 1250x600	1250x600x750	1250X600 X750(H)	39	39	39	39	156
D.	MOBILE PEDESTRIAL 450x450	450x450x650	450X450 X650(H)	39	39	39	39	156
E.	STUDY TABLE CHAIR			39	39	39	39	156
F.	OVER HEAD CABINET (OPEN BOOK SHELF) 1250x400	1250x400x450	1250X400 X450(H)	39	39	39	39	156


Wardrobe - D detail

PROPOSED TYPICAL INTERIOR PLAN


REV NO	DATE	DESCRIPTION
DRAWING ISSUED FOR		
APPROVAL PURPOSE	<input type="checkbox"/>	
TENDER PURPOSE	<input checked="" type="checkbox"/>	
STUDY PURPOSE	<input type="checkbox"/>	
EXECUTION PURPOSE	<input type="checkbox"/>	
ARCHITECTURAL		
CLIENT :		N
NATIONAL LAW SCHOOL OF INDIA UNIVERSITY, BANGALORE.		
JOB TITLE :		
PROPOSED FURNITURE LAYOUT OF LEARNING CENTRE.		
DRAWING:		
INTERIOR LAYOUT.		
SCALE : 1:100	DEALT : Shylet.B	
DATE : 15-12-2022	DRAWN : Pratiksha	
ISSUED :	CHECKED : Manisha	
KAREKAR & ASSOCIATES		
ARCHITECTS, INTERIOR DESIGNERS AND STRUCTURAL ENGINEERING CONSULTANTS		
#282, Ground Floor, 14th Cross, HIG Dollars Colony, RMV 2nd Stage, Bengaluru-560094		
DRG.NO:	R0	
NLSIU/ LEARNING CEN / INT-AR/-01		
COPY RIGHT :		
Drawings and specifications as instruments of services are the property of the architect whether the work for which they are made be executed or not, and they are not to be used on their work except by agreement.		

SCHEDULE OF FURNITURE FOR LEARNING CENTER AT NLSIU.

SR.NO.	DESCRIPTION	SIZE	NOS				TOTAL	VIEWS
			SEC. FL	THIRD FL.	FOURTH FL	FIFTH FL		
1	COT	2000X1000X450(H)	39	39	39	39	156	
2	WARDROBE WITH ONE LOCKER	900X600X2000(H)	39	39	39	39	156	
3	STUDY TABLE UNIT	1250X600x750(H)	39	39	39	39	156	
4	MOBILE PEDESTRIAL	450X450x650(H)	39	39	39	39	156	
4	STUDY TABLE CHAIR		39	39	39	39	156	
5	OVERHEAD STORAGE	1250X400X450(H)	39	39	39	39	156	

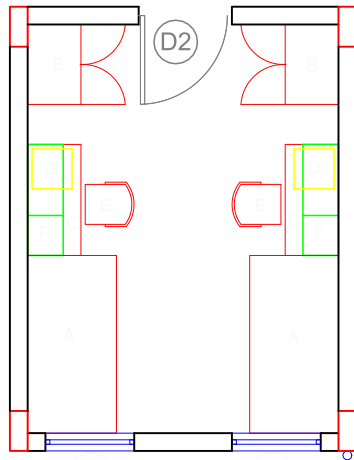


Typical room interior layout

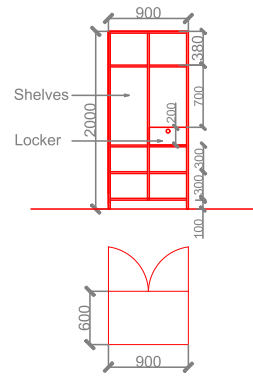

Wardrobe - D detail

Schedule of furnitures: Narmada girls hostel for NLSIU					
SL. NO	DESCRIPTION		SIZE	THIRD FLOOR	TOTAL
	PLAN	ELEVATION			
A.			2000X1000 X450(H)	24	24
B.			900X600 X2000(H)	24	24
C.			1250X600 X750(H)	24	24
D.			450X450 X650(H)	24	24
E.				24	24
F.			1250X400 X450(H)	24	24

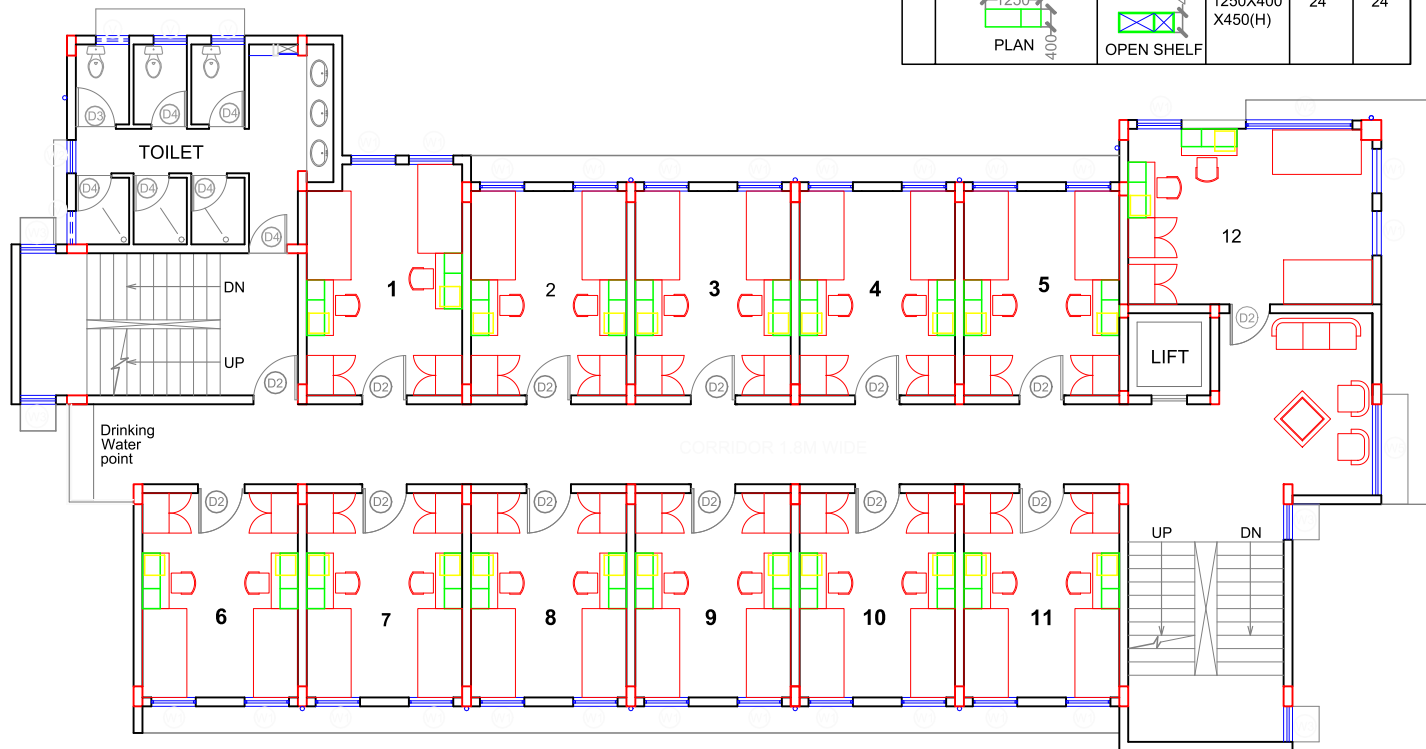

PROPOSED THIRD FLOOR INTERIOR PLAN

REVISION NO.	DATE	DESCRIPTION
DRAWING ISSUED FOR :		
APPROVAL :		
TENDER :		
ESTIMATE :		
EXECUTION :		

ARCHITECTURAL DRAWING

ORIENTATION : NORTH

CLIENT : NATIONAL LAW SCHOOL OF INDIA UNIVERSITY (NLSIU), BANGALORE.

JOB TITLE:
PROPOSED EXTENSION OF YAMUNA WOMENS HOSTEL FOR NLSIU BANGALORE.

DRAWING:
INTERIOR LAYOUT.

SCALE : 1:100 DEALT: SHYLET

DATE :15-12-2022 DRAWN: PRATIKSHA

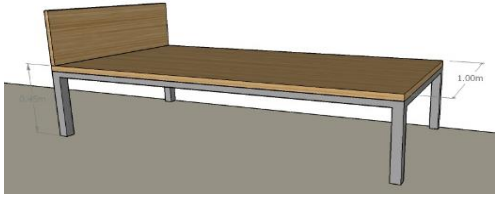
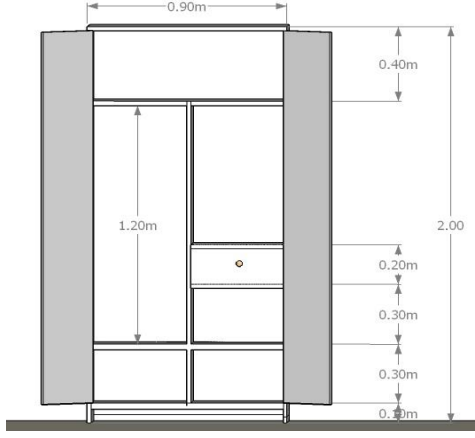
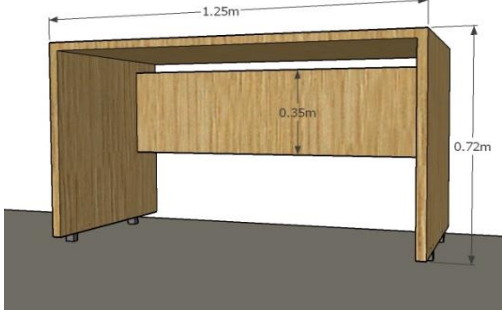
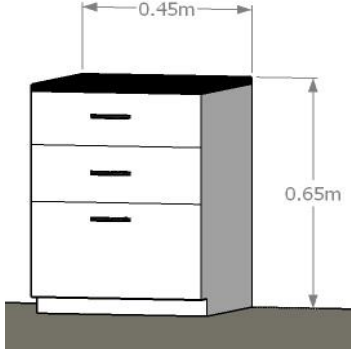

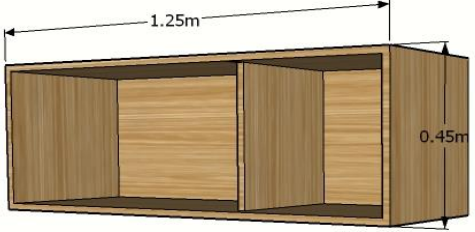
ISSUED : CHECKED: MEGHAL KAREKAR

ARCHITECTS:
KAREKAR & ASSOCIATES
282, AHANA, GROUND FLOOR,
14TH CROSS, HIG DOLLARS COLONY,
RMV SECOND STAGE, BANGALORE - 560094


DRAWING NO.
NLSIU /YAMUNA /THIRD FLOOR /INT-AR/01 R0

COPY RIGHT:
Drawings and specifications as instruments of services are the property of the architect whether the work for which they are made be executed or not, and they are not to be used on their work except by agreement.


SCHEDULE OF FURNITURE FOR YAMUNA HOSTEL

SR.NO.	DESCRIPTION	SIZE	NOS THIRD FL.	VIEW
1	COT	2000X1000X450(H)	24	
2	WARDROBE WITH ONE LOCKER	900X600X2000(H)	24	
3	STUDY TABLE UNIT	1250X600x750(H)	24	
4	MOBILE PEDESTRIAL	450X450x650(H)	24	
4	STUDY TABLE CHAIR		24	
5	OVERHEAD STORAGE	1250X400X450(H)	24	

Schedule of furnitures: Narmada girls hostel for NLSIU					
SL. NO.	DESCRIPTION		SIZE	THIRD FLOOR	TOTAL
	PLAN	ELEVATION			
A.			2000X1000 X450(H)	26	26
B.			900X600 X2000(H)	26	26
C.			1250X600 X750(H)	26	26
D.			450X450 X650(H)	26	26
E.				26	26
F.			1250X400 X450(H)	26	26

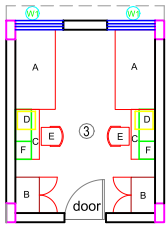

TYPICAL ROOM INTERIOR LAYOUT

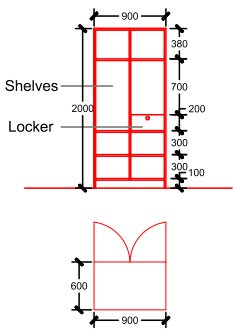

Wardrobe - D detail



PROPOSED THIRD FLOOR INTERIOR PLAN

REVISION NO.	DATE	DESCRIPTION
DRAWING ISSUED FOR :		
APPROVAL :	<input type="checkbox"/>	
TENDER :	<input checked="" type="checkbox"/>	
ESTIMATE :	<input type="checkbox"/>	
EXECUTION :	<input type="checkbox"/>	

ARCHITECTURAL

ORIENTATION :

CLIENT :
 NATIONAL LAW SCHOOL OF INDIA UNIVERSITY (NLSIU), BANGALORE.

JOB TITLE:
 PROPOSED EXTENSION OF NARMADA WOMENS HOSTEL (THIRD FLOOR) FOR NLSIU BANGALORE.

DRAWING:
 THIRD FLOOR INTERIOR LAYOUT


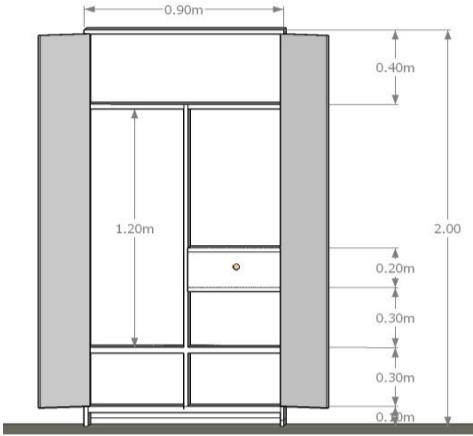
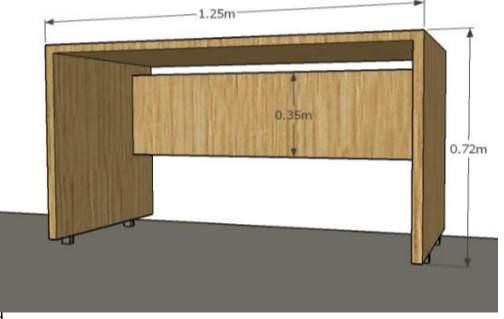
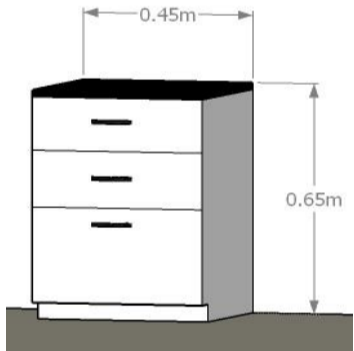

SCALE : 1:100	DEALT: SHYLET
DATE : 15-12-2022	DRAWN: PRATIKSHA
ISSUED :	CHECKED: MANISHA

ARCHITECTS:
KAREKAR & ASSOCIATES
 # 282, AHANA, GROUND FLOOR, 14TH CROSS, HIG DOLLARS COLONY, RMV SECOND STAGE, BANGALORE - 560094

DRAWING NO.
 117 / KA / NARMADA GH/ NLSIU / INT-AR / 01 R0

COPY RIGHT:
 Drawings and specifications as instruments of services are the property of the architect whether the work for which they are made be executed or not, and they are not to be used on their work except by agreement.

SCHEDULE OF FURNITURE FOR NARMADA HOSTEL

SR.NO.	DESCRIPTION	SIZE	NOS THIRD FL.	VIEW
1	COT	2000X1000X450(H)	26	
2	WARDROBE WITH ONE LOCKER	900X600X2000(H)	26	
3	STUDY TABLE UNIT	1250X600x750(H)	26	
4	MOBILE PEDESTRIAL	450X450x650(H)	26	
4	STUDY TABLE CHAIR		26	
5	OVERHEAD STORAGE	1250X400X450(H)	26	