




NATIONAL LAW SCHOOL
OF INDIA UNIVERSITY
BANGALORE




RFP for Library Walkway

NLSIU CAMPUS, BANGALORE




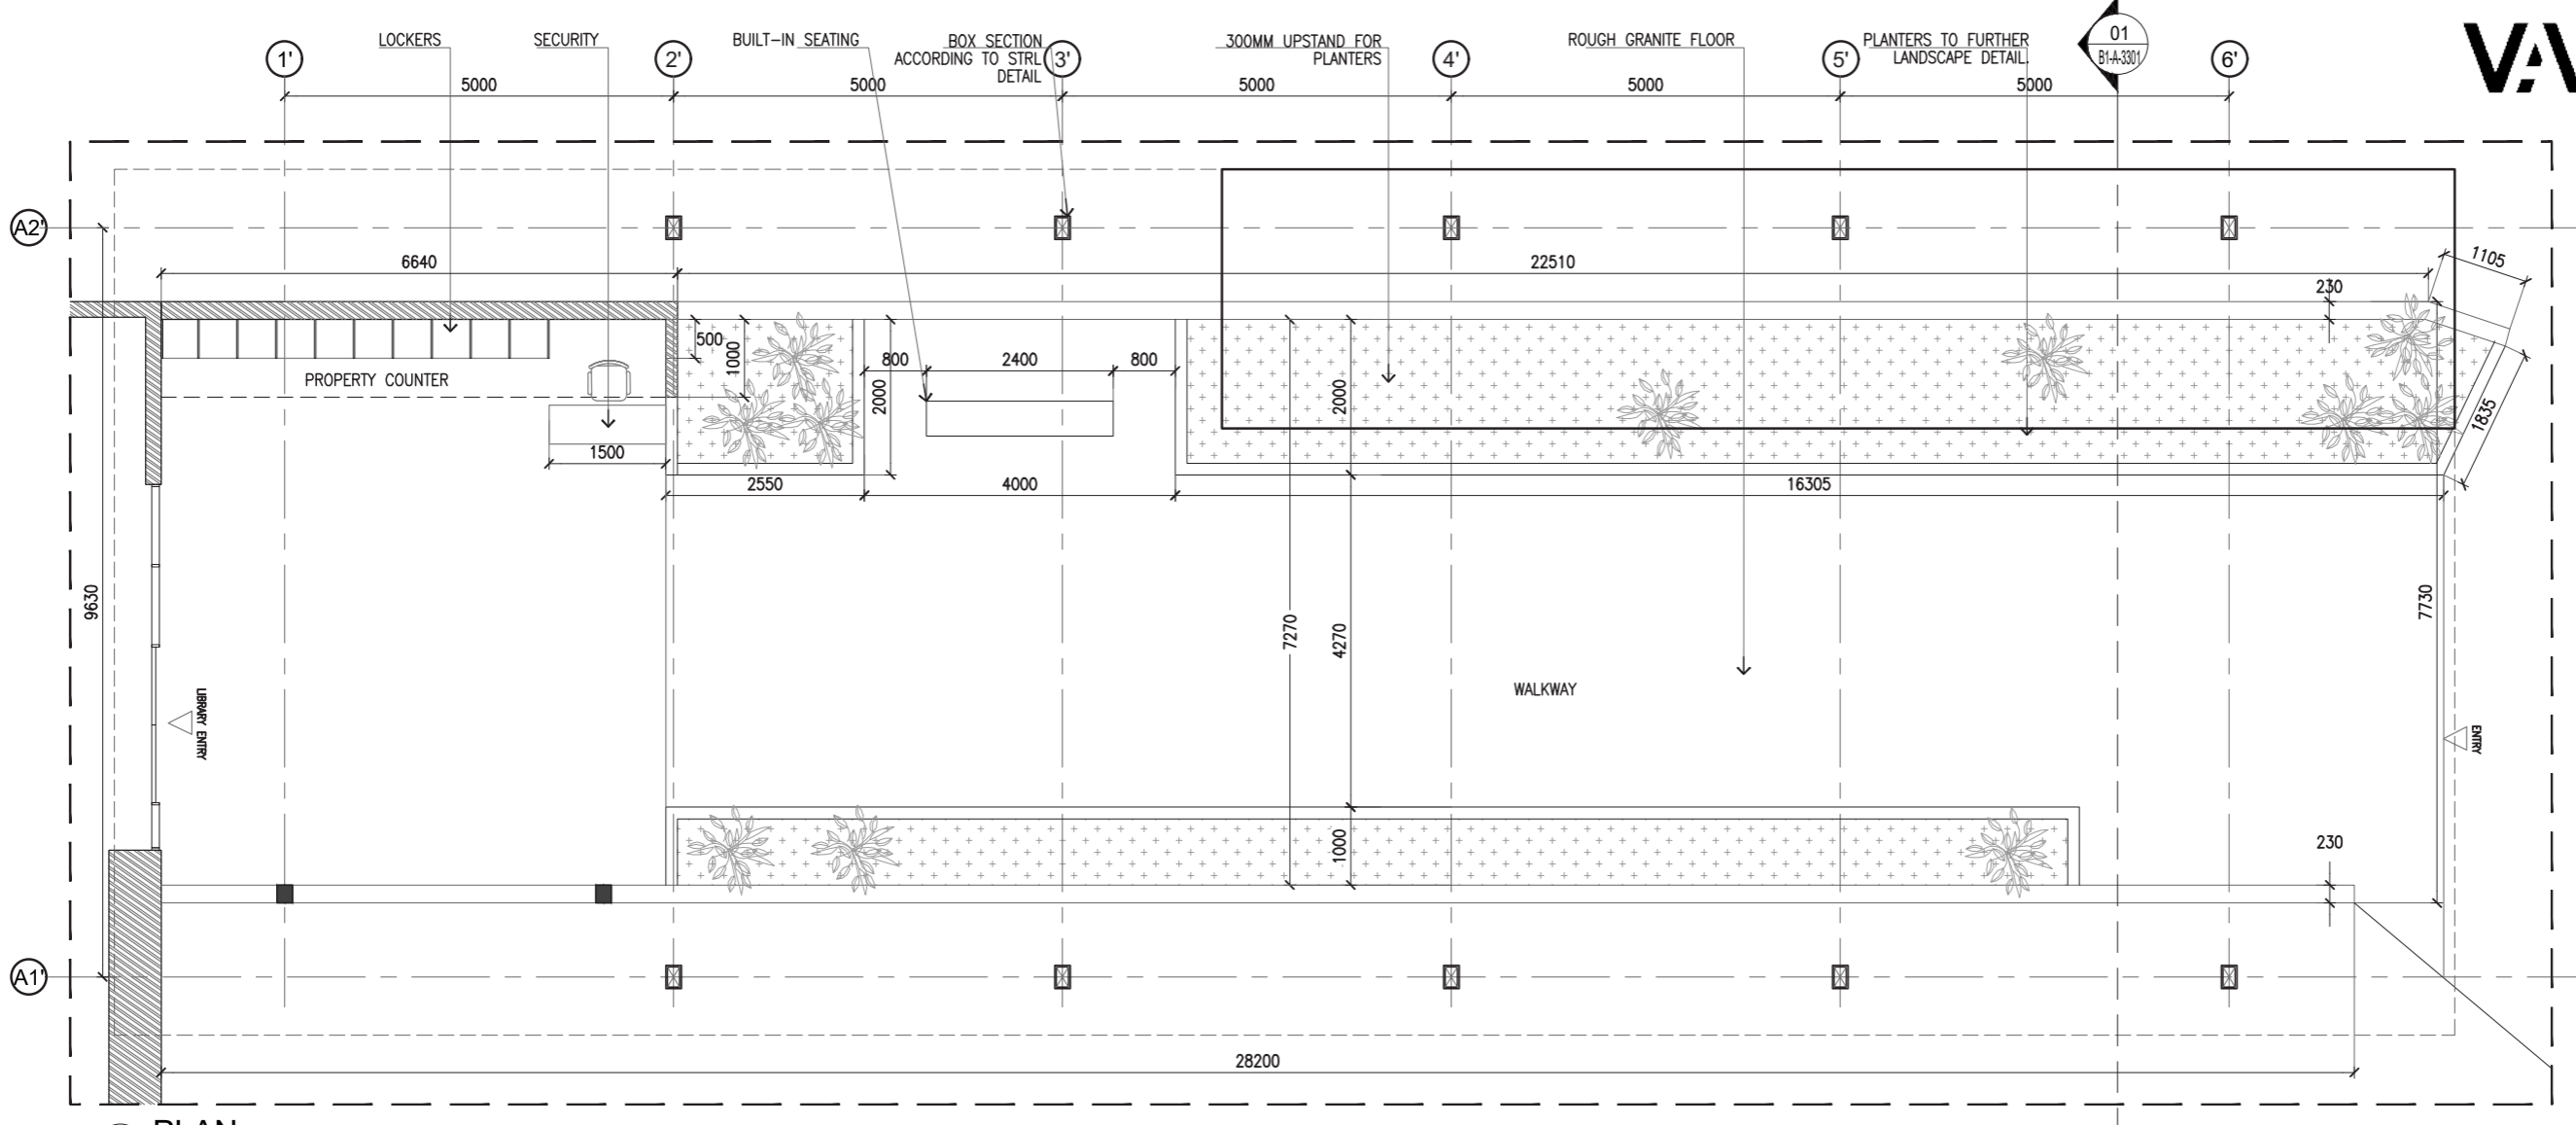


01 PLAN
 SCALE: NTS

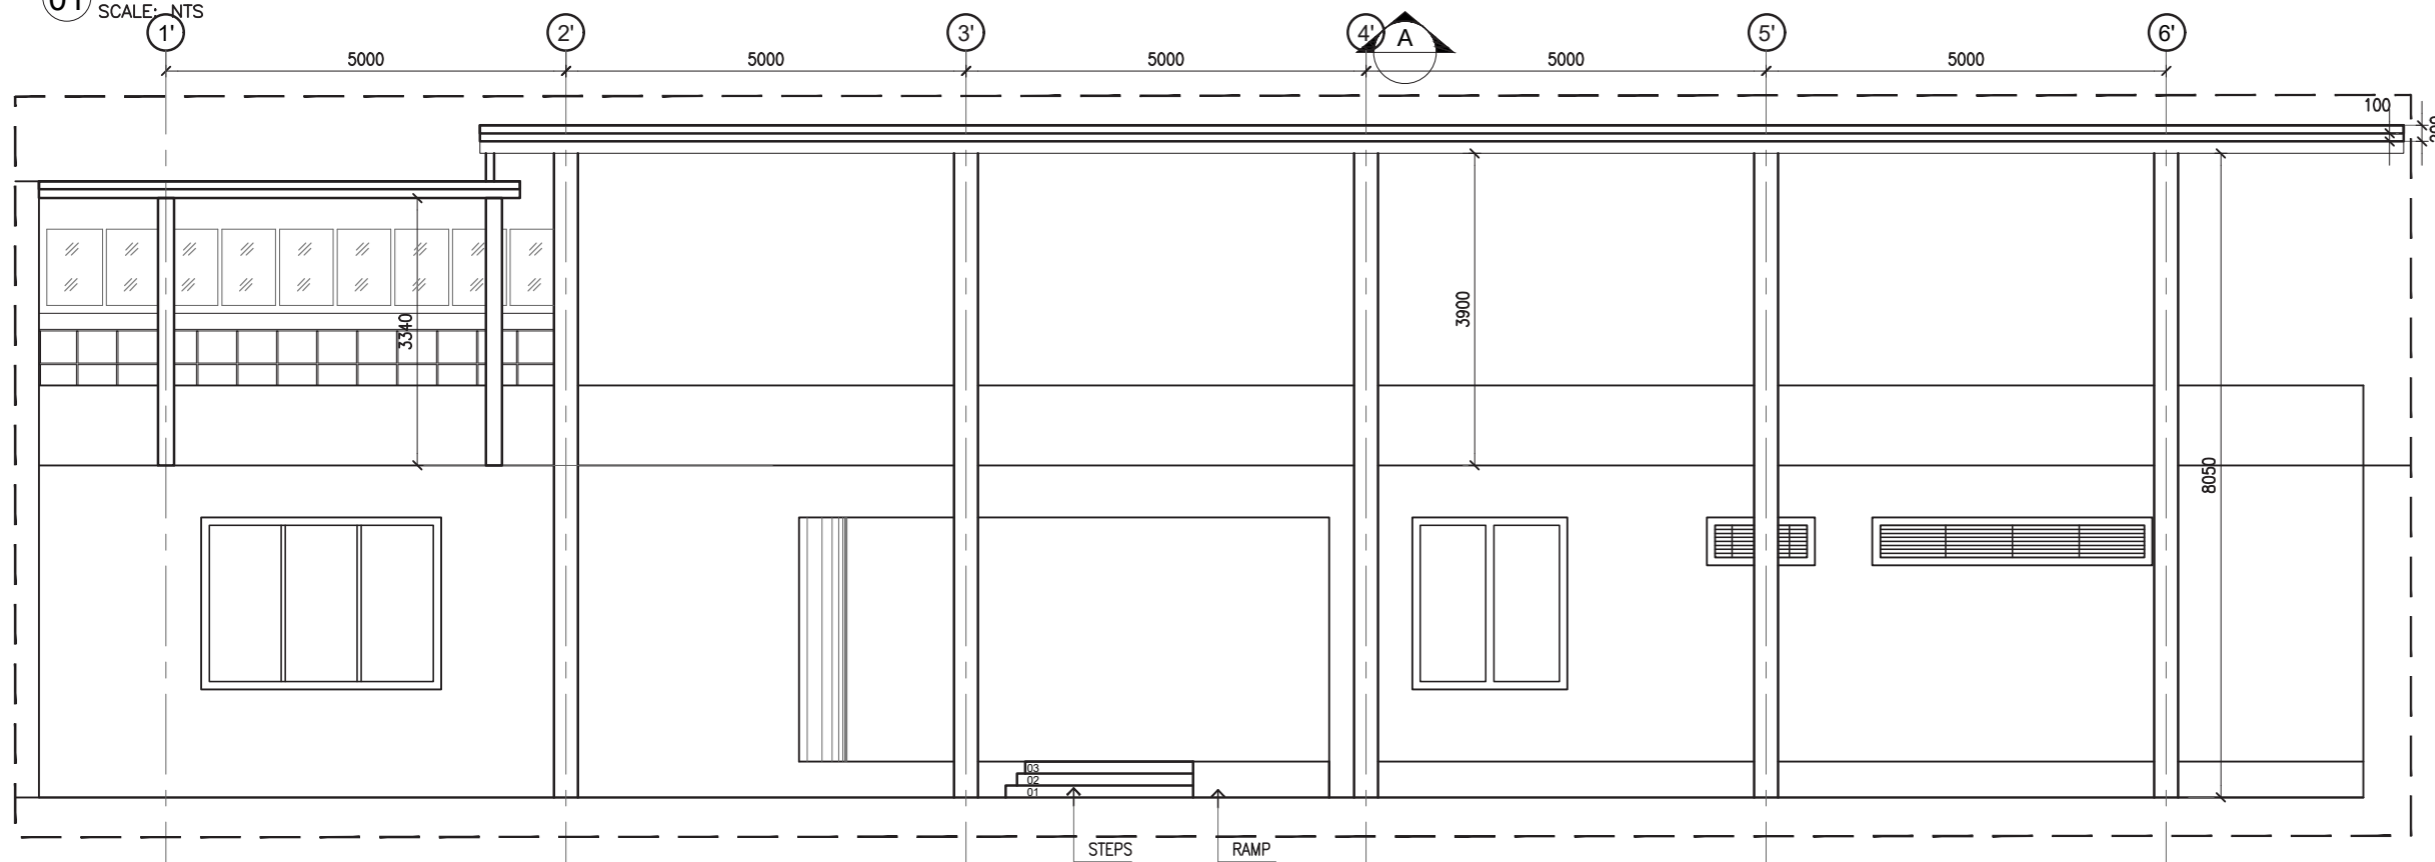


03 ELEVATION A
 SCALE: NTS

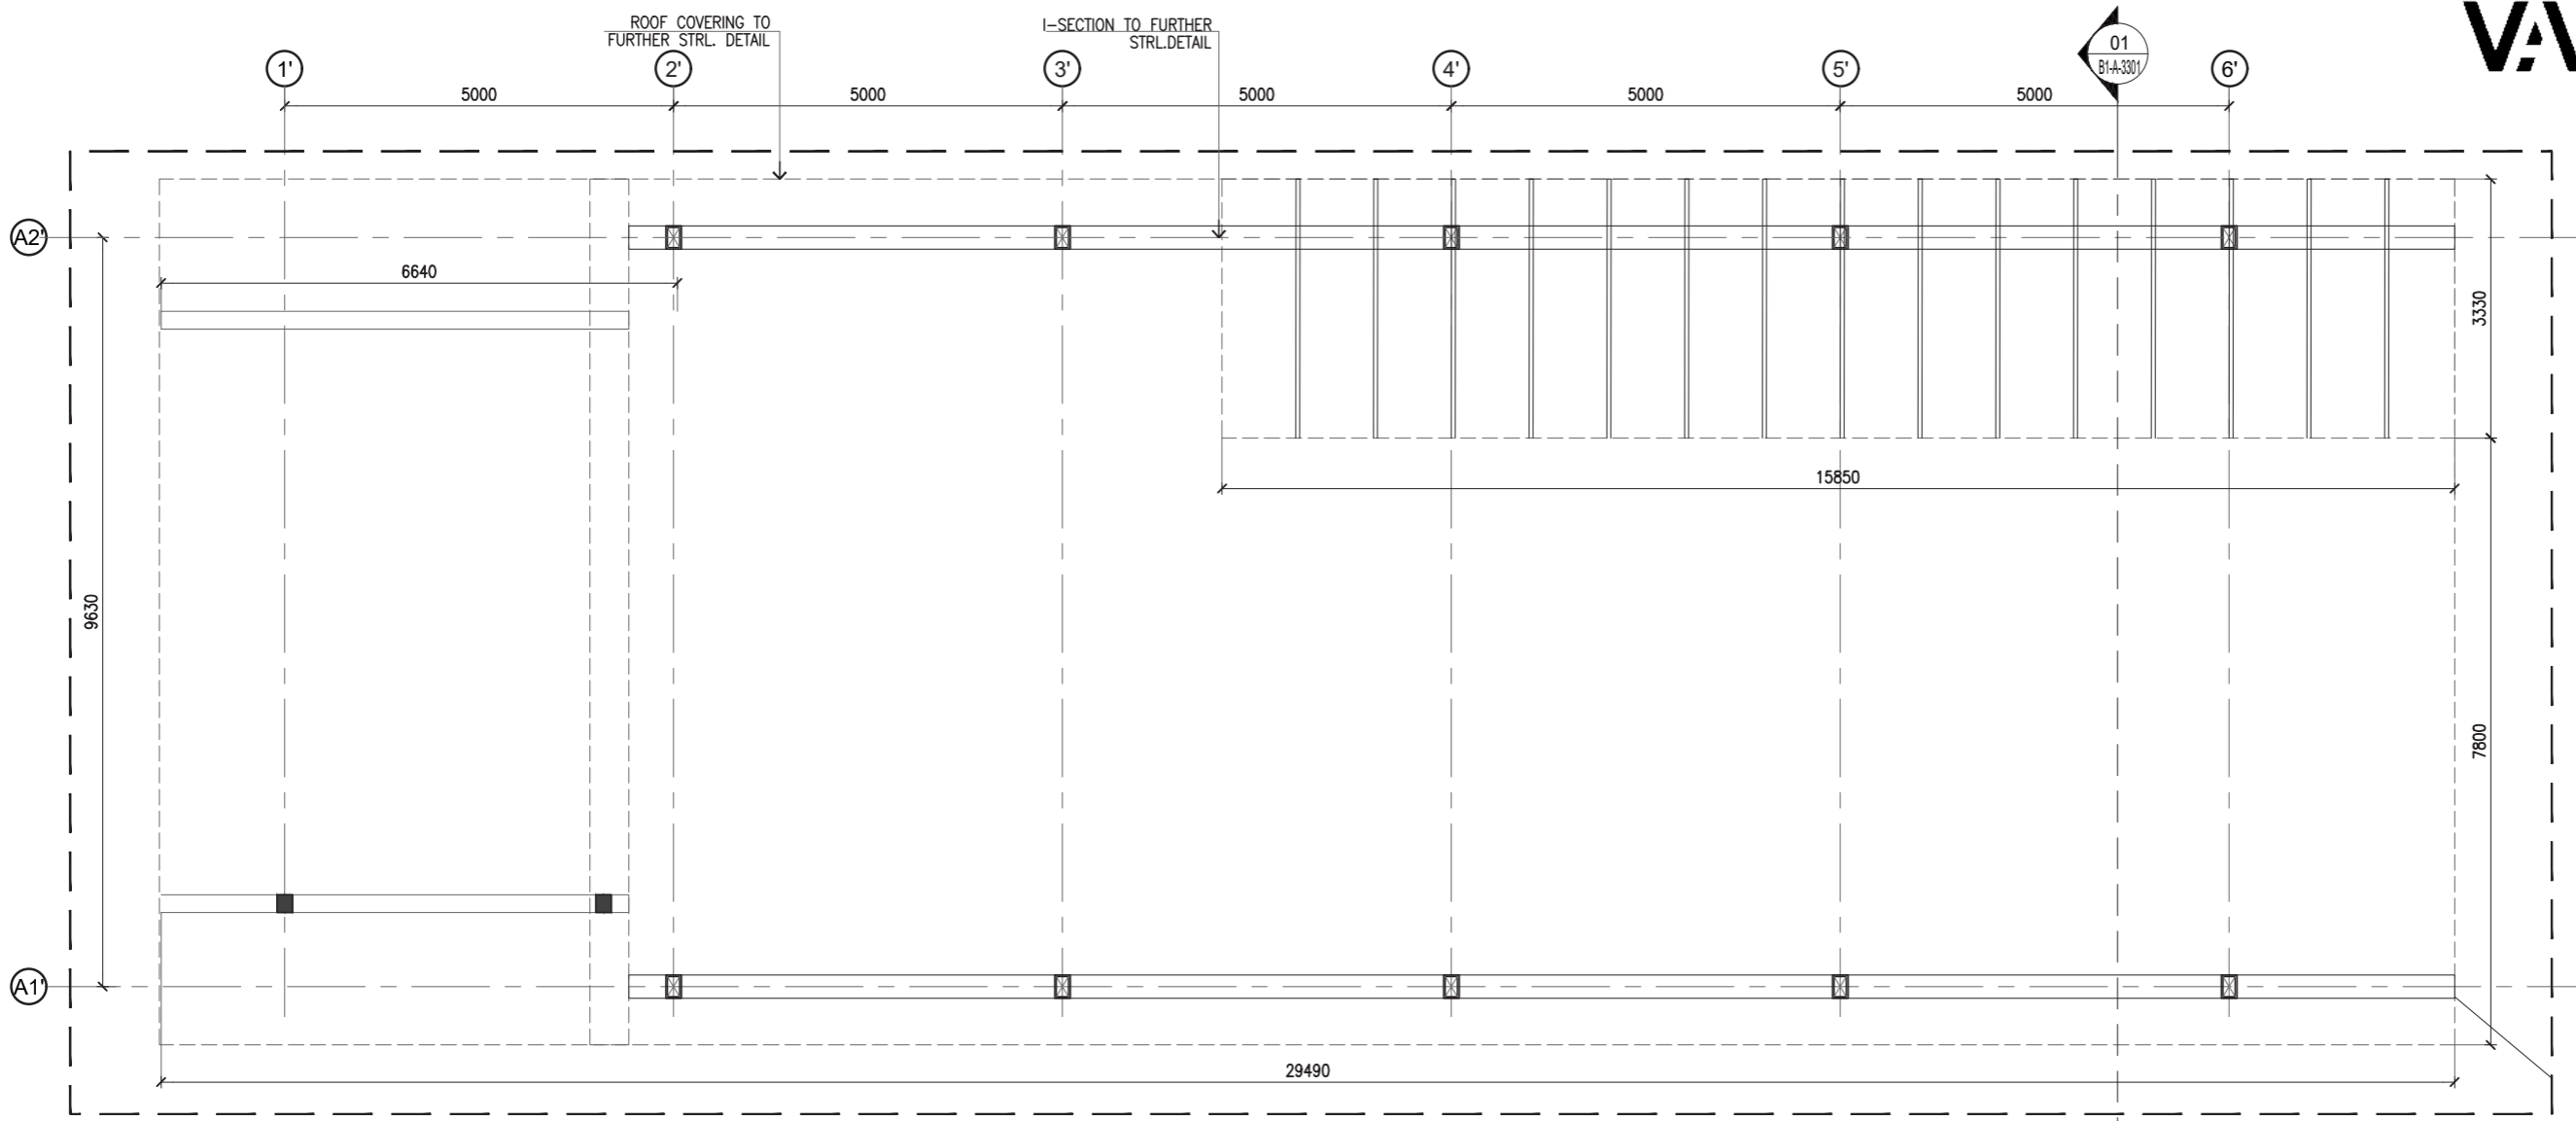


02 ROOF PLAN
 SCALE: NTS

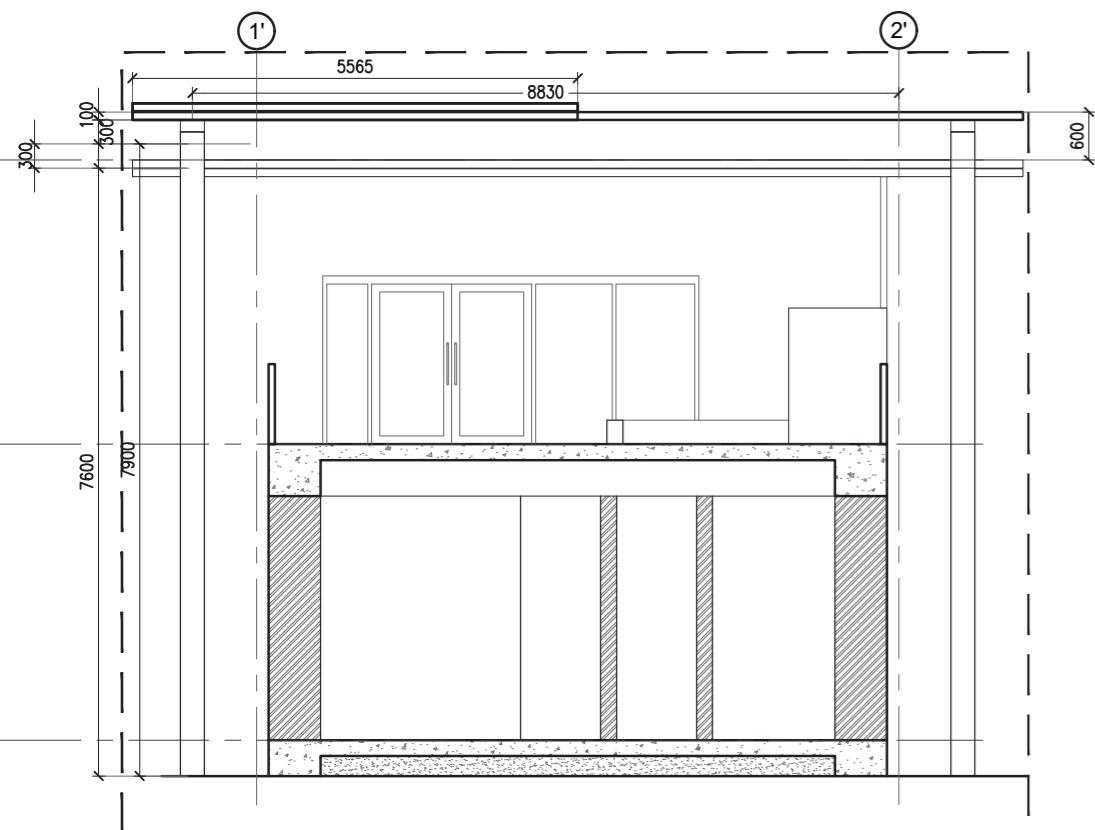


04 SECTION 01
 SCALE: 1:40

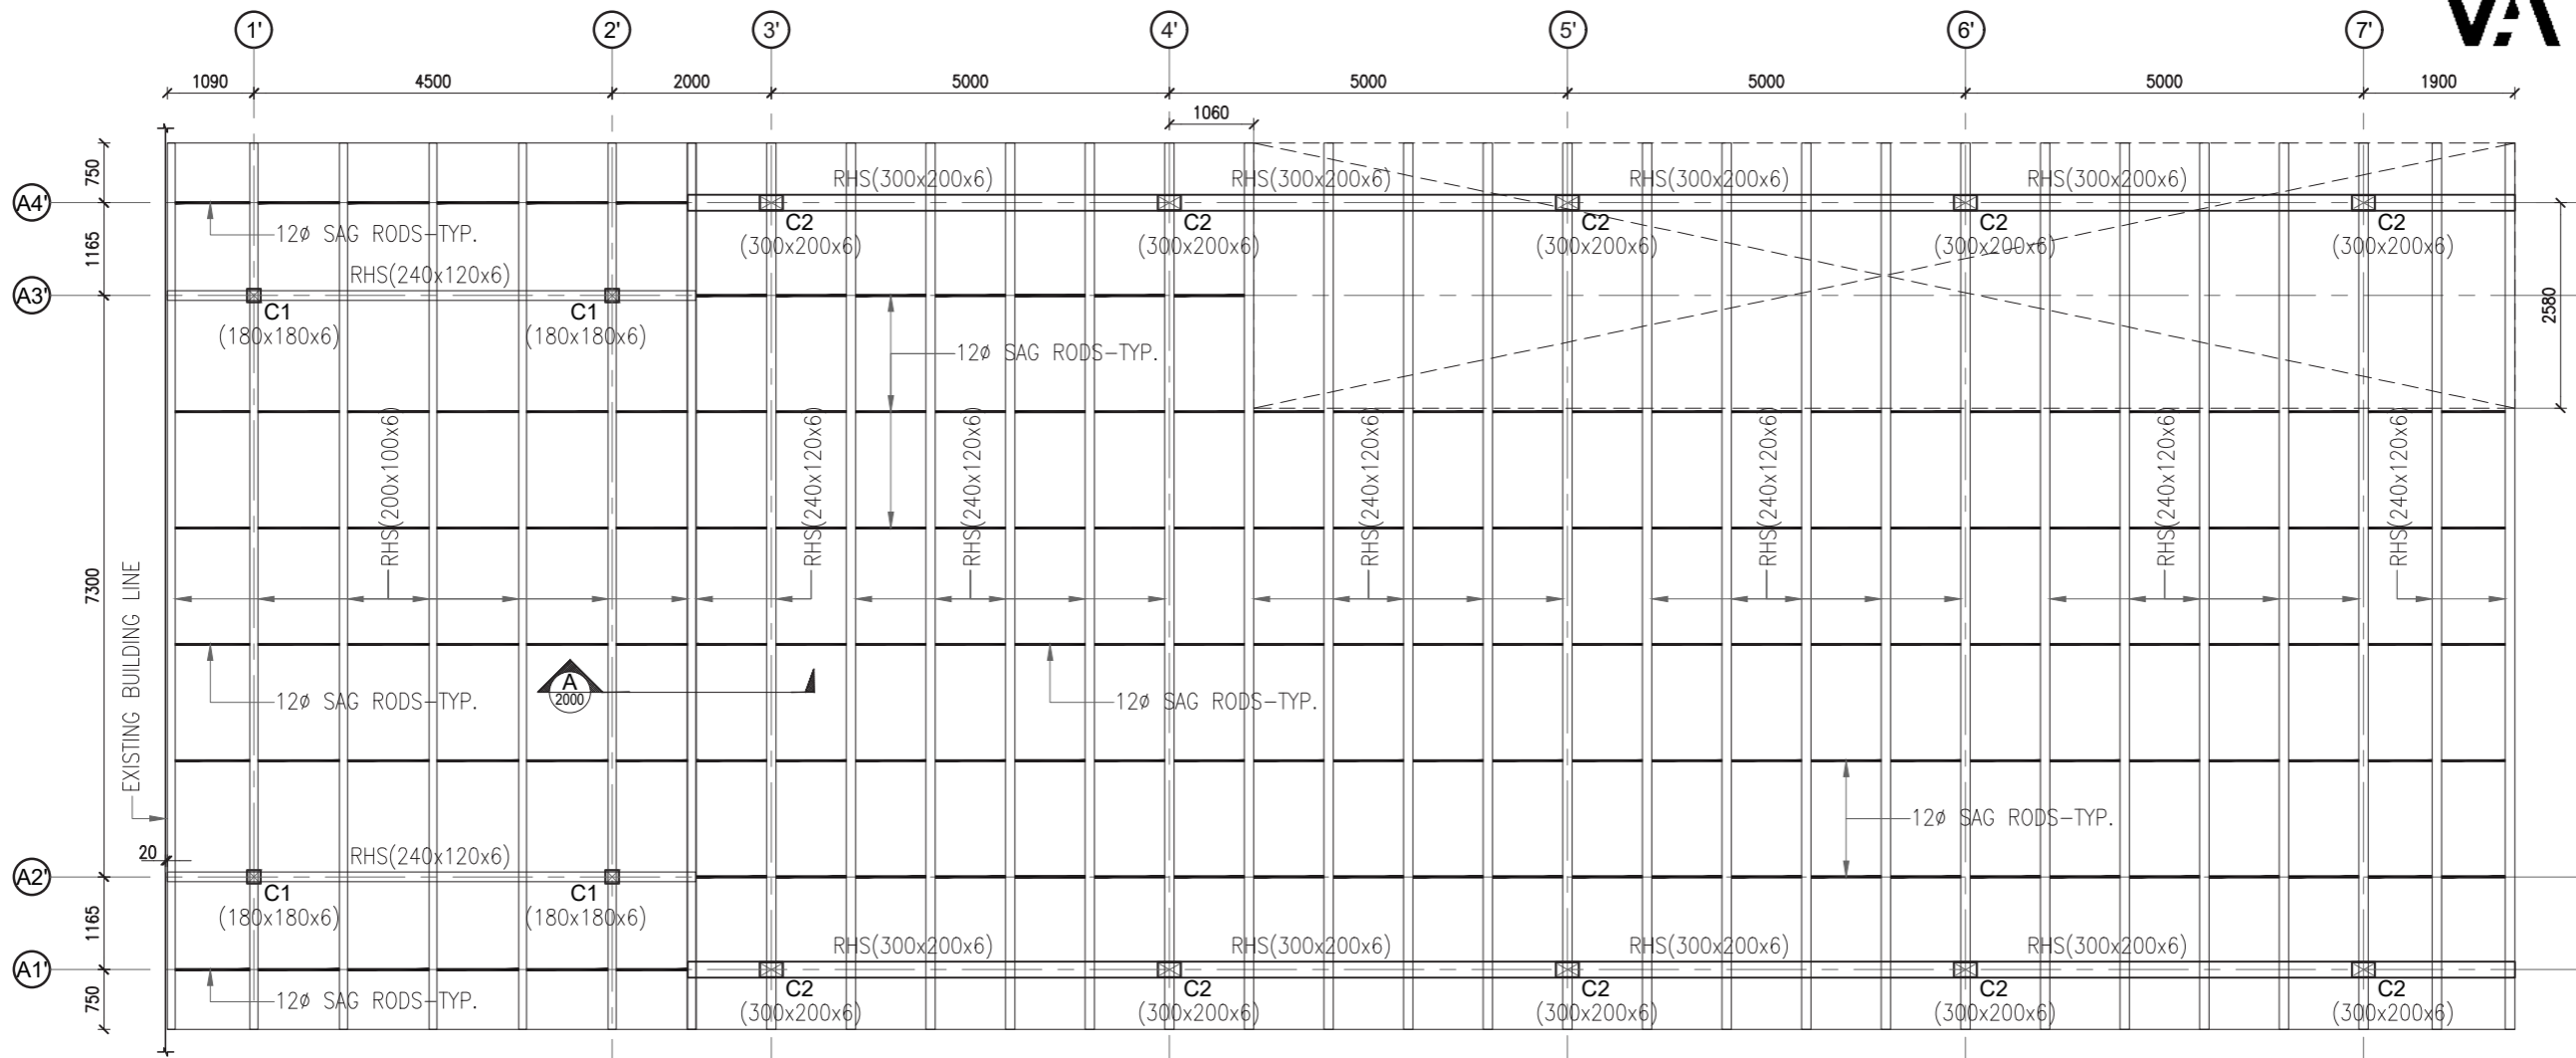


ROOF LAYOUT
SCALE 1:100

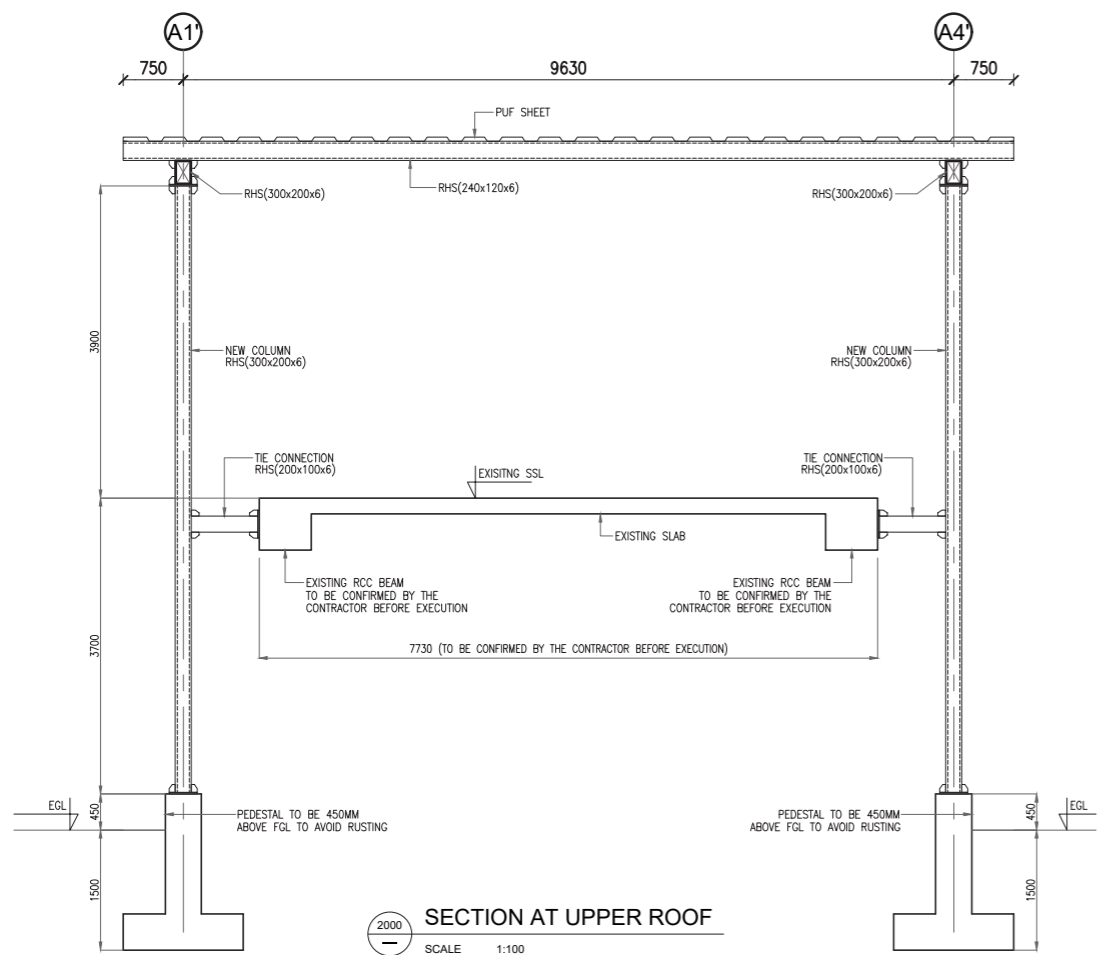

SECTION AT UPPER ROOF
SCALE 1:100

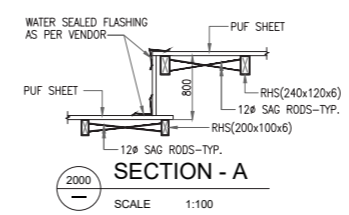

SECTION - A
SCALE 1:100

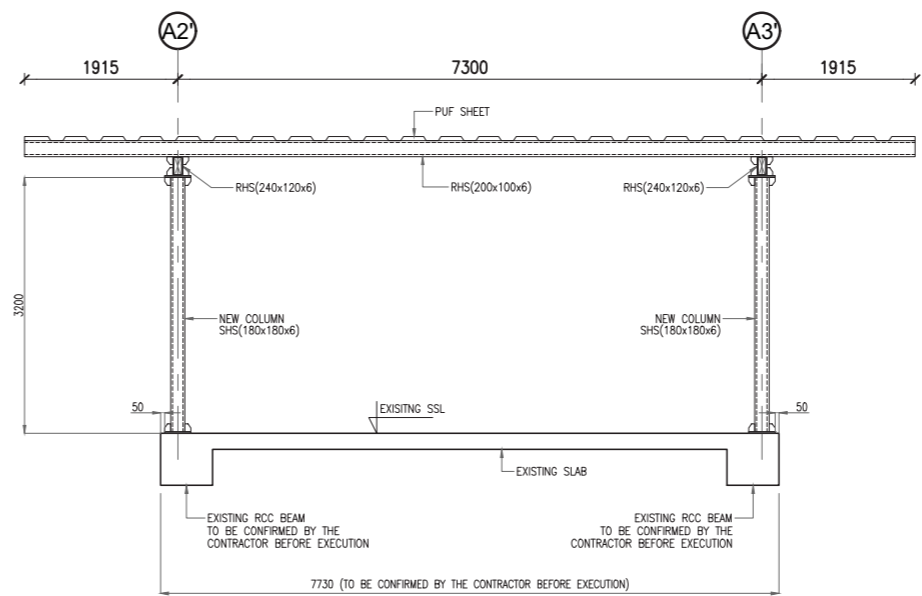

SECTION AT LOWER ROOF
SCALE 1:100



NLSIU
LIBRARY

Walkway entry



Walkway



Property counter



Walkway seating



Walkway elevation

