




TYPICAL LIFT PLAN

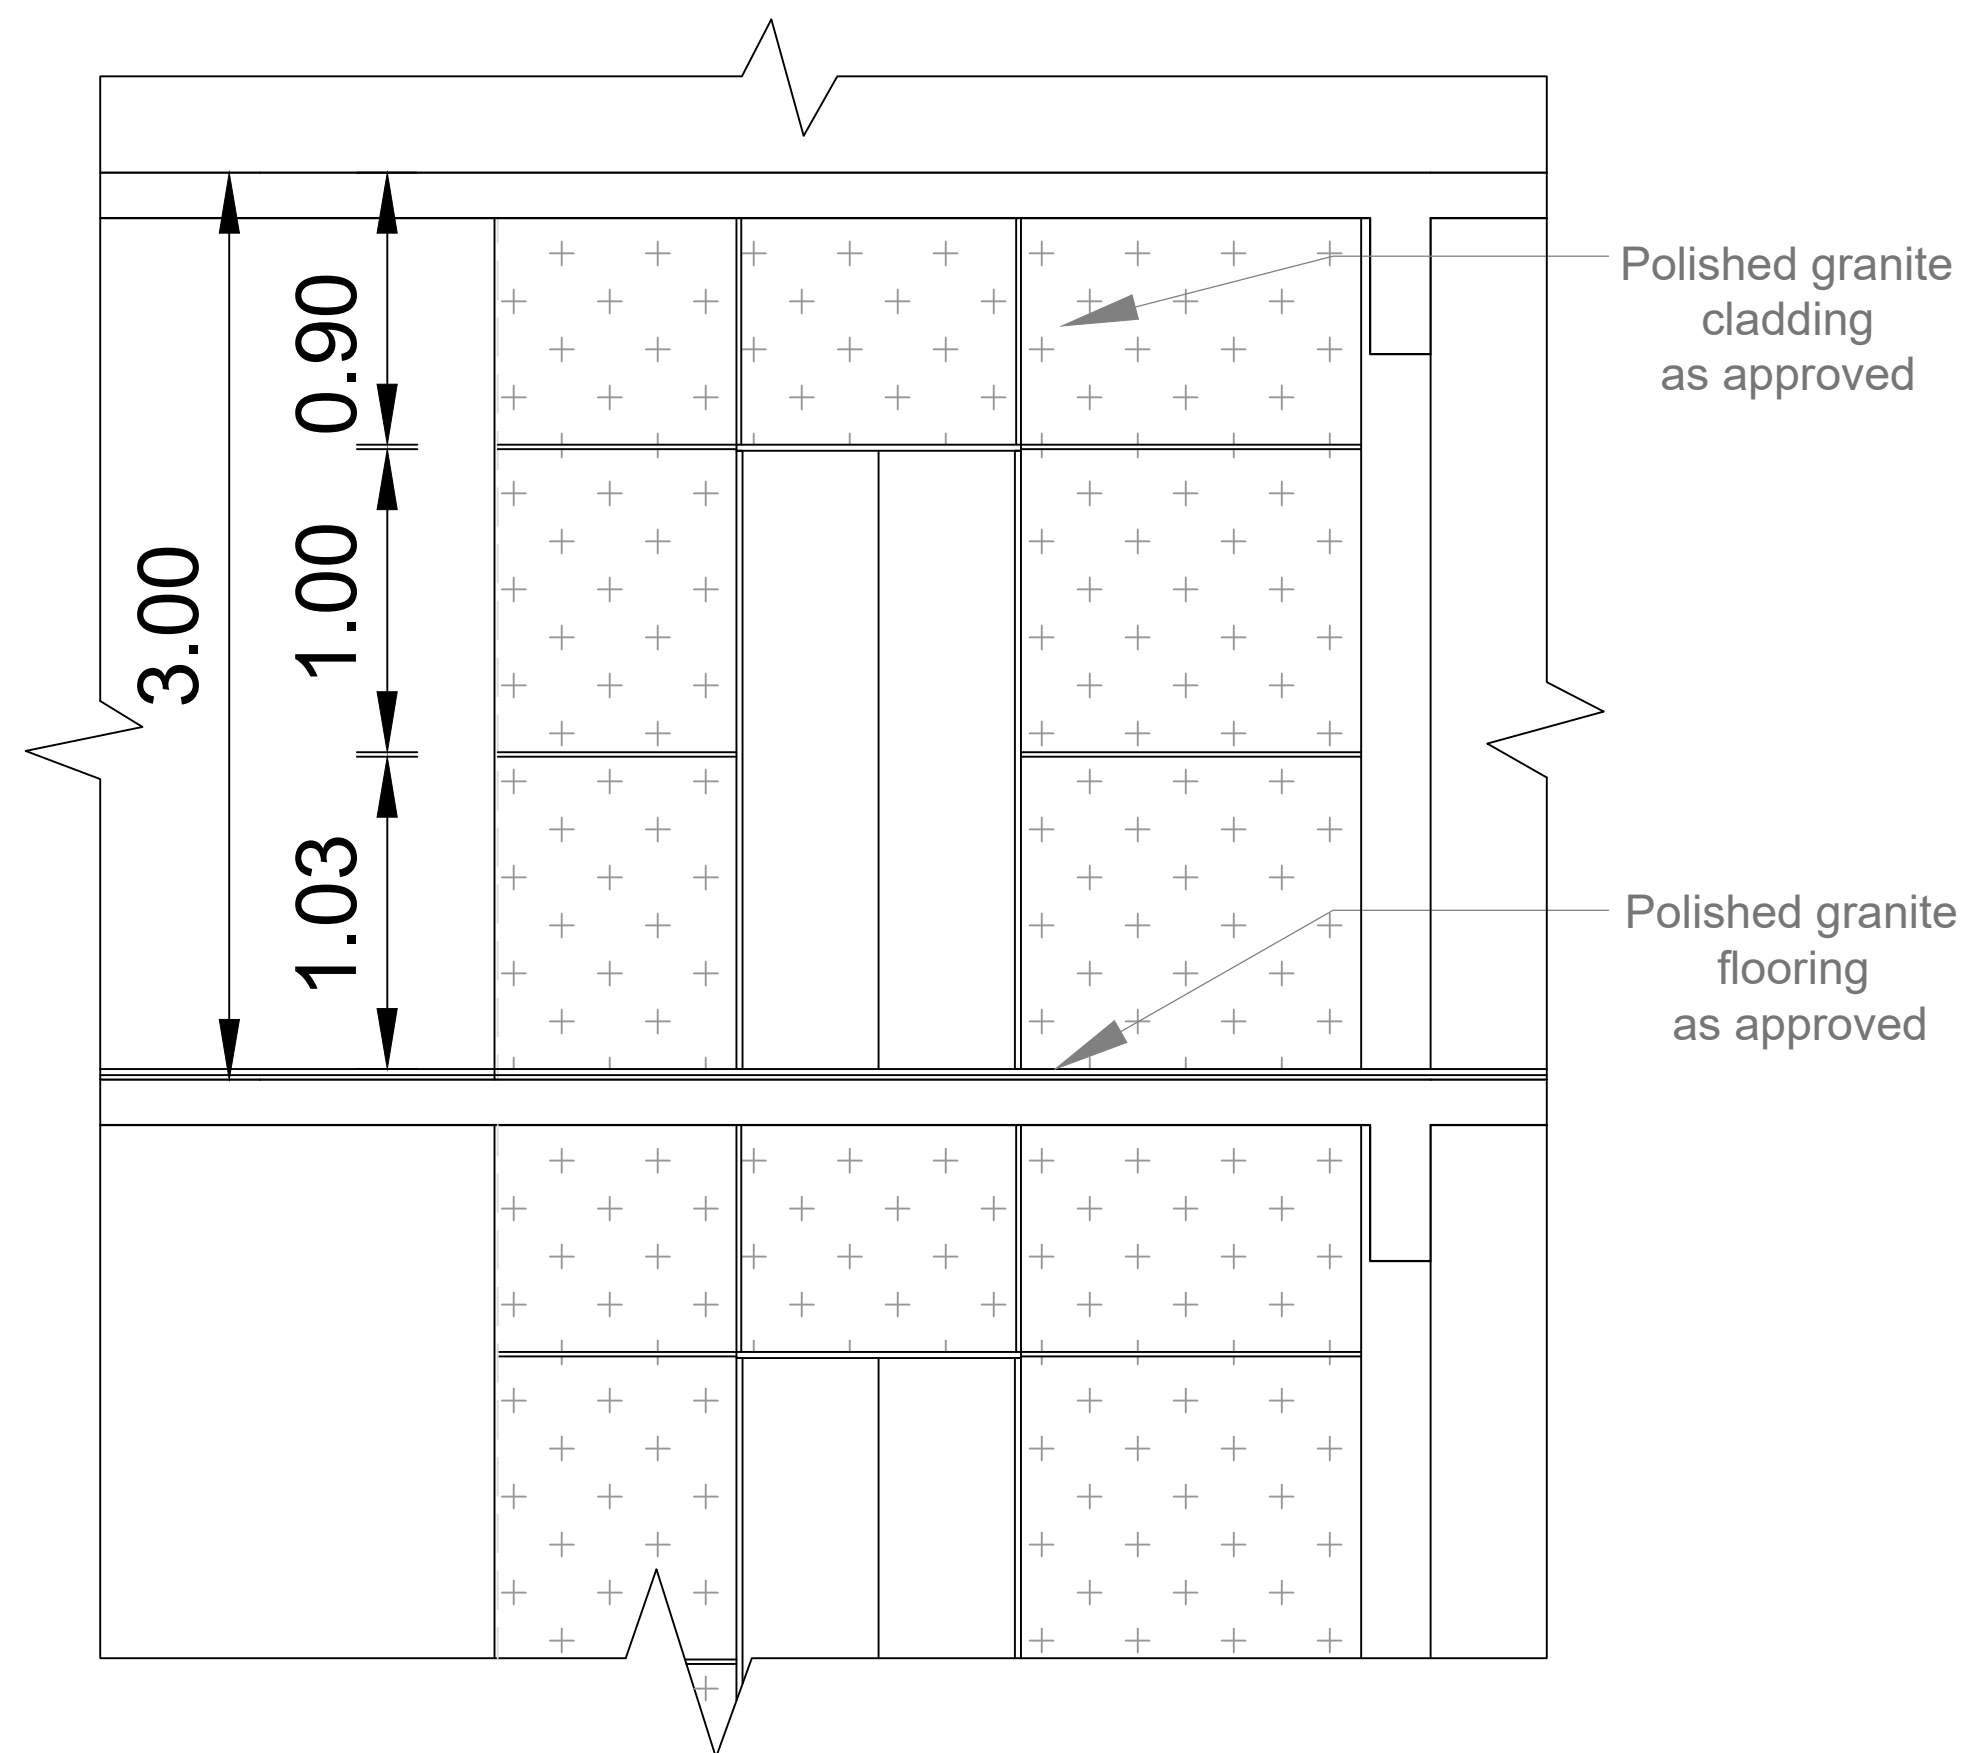

ELEVATION A

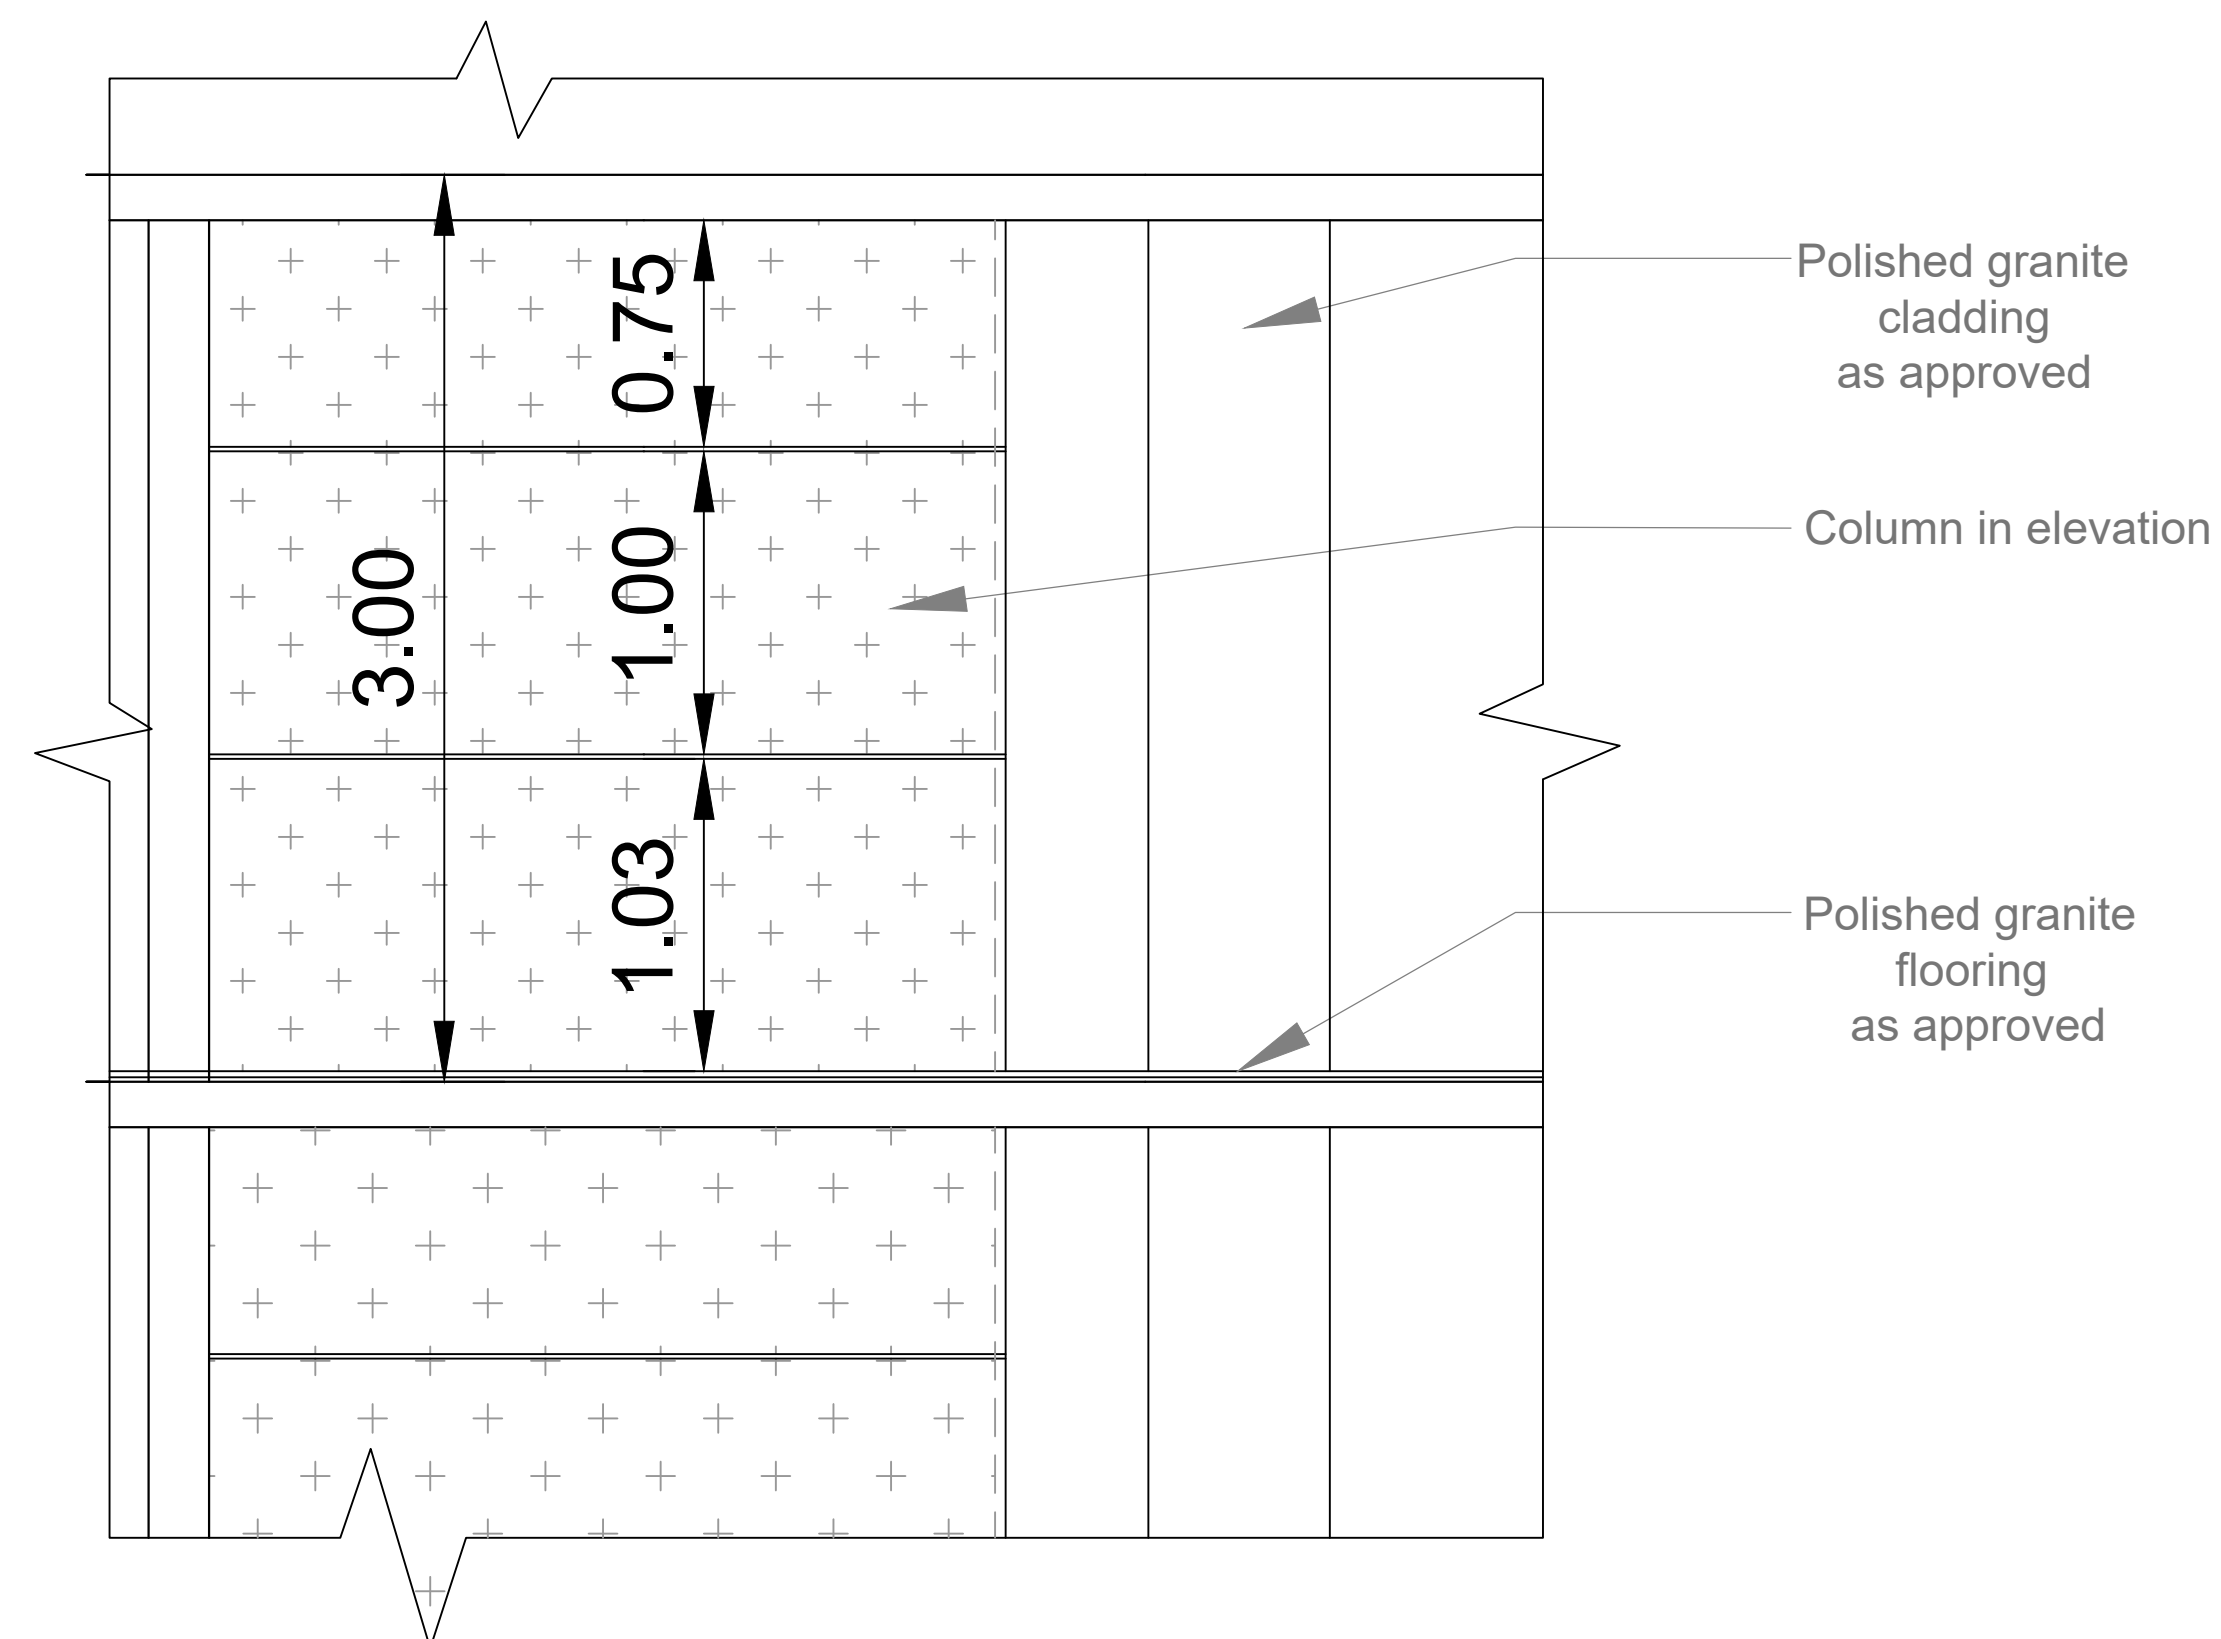

ELEVATION B

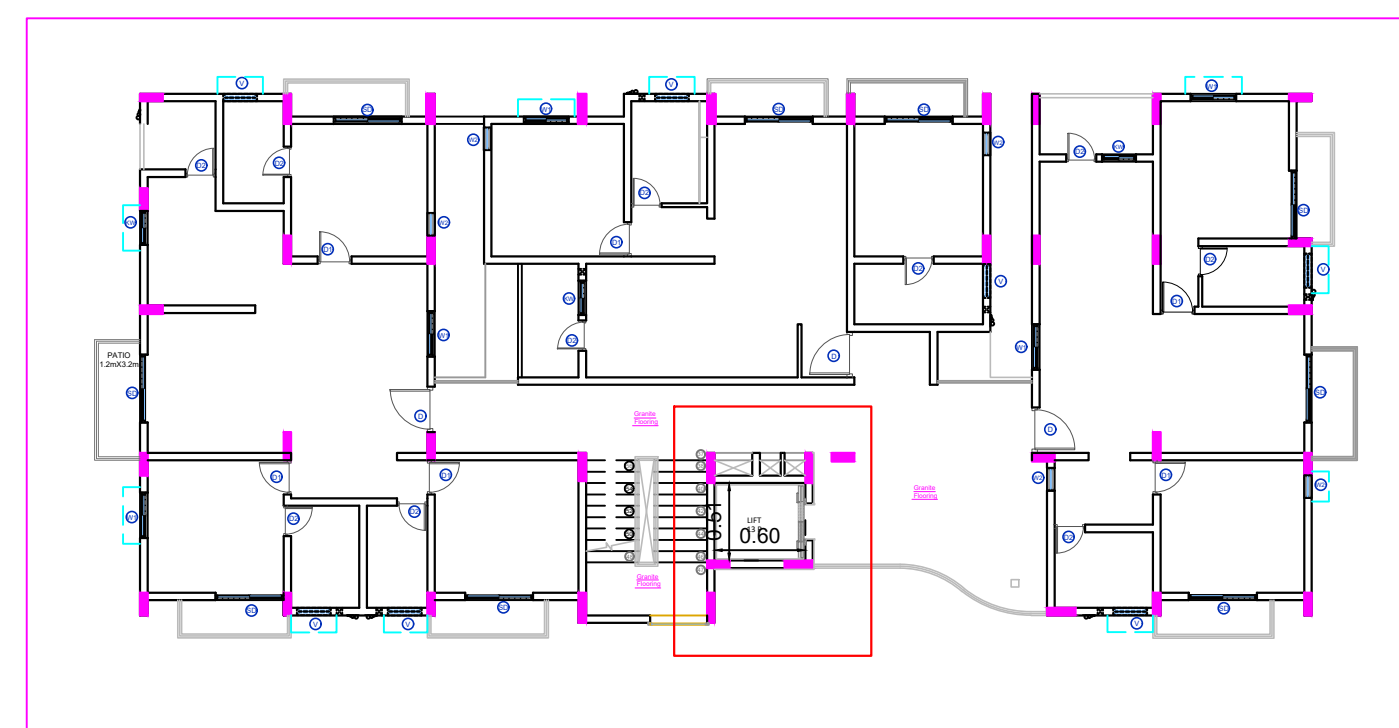


KEY PLAN WITH LIFT LOCATION

SCALE - 1:25

NOTE :

All dimensions are in metre (m) and areas in metre square (sqm) unless specified otherwise

ORIENTATION :

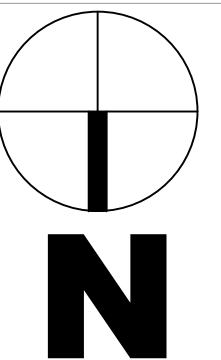

CLIENT:

NATIONAL LAW SCHOOL INDIA UNIVERSITY
BENGALURU, KARNATAKA

JOB TITLE:

PROPOSED CONSTRUCTION OF STAFF
QUARTERS FOR NLSIU ON PLOT 336,337 IN
RMV LAYOUT , BANGALORE

DRAWING:

LIFT CLADDING

SCALE : 1:50

DEALT: HEMANTH.K.S

DATE : 17-02-2024

CHECKED: MANISHA
VASAN

KAREKAR AND ASSOCIATES

ARCHITECTS, INTERIOR DESIGNERS, AND
STRUCTURAL ENGINEERING CONSULTANTS
NO. 282, KAREKARS, 14TH CROSS, HIG, DOLLARS
COLONY, RMV 2ND STAGE
BANGALORE - 560054

DRAWING NO.
NLS/RMV/LIFT CLADDING

R0

SHEET NO. : 12