


SCHEDULE OF DOORS									
TYPE:	GD		ED		SCD		SD		MD
LOCATION:	Lift lobby, MP Hall		Electrical Room		Staircase and Terrace Door		FF, SF and TF Units		Main door
Lintel level: 2.4 m									
Structural Opening:	1500 X 2400		1500 X 2400		1500 X 2400		1800 X 2400		1200 X 2400
QUANTITIES:	Stilt Floor:	1 nos	Stilt Floor:	1 nos	Stilt Floor:	1 nos	Stilt Floor:		Stilt Floor:
	Ground Floor:	1 nos	Ground Floor:		Ground Floor:		Ground Floor:		Ground Floor:
	First Floor:		First Floor:		First Floor:		First Floor:	9 nos	First Floor:
	Second Floor:		Second Floor:		Second Floor:		Second Floor:	9 nos	Second Floor:
	Third Floor:		Third Floor:		Third Floor:		Third Floor:	9 nos	Third Floor:
	Terrace Floor:		Terrace Floor:		Terrace Floor:	1 nos	Terrace Floor:		Terrace Floor:
TOTAL:	2 nos		1 no.		2 nos		27 nos		11 nos

NOTE :
All dimensions are in metre (m) and areas in metre square (sqm) unless specified otherwise

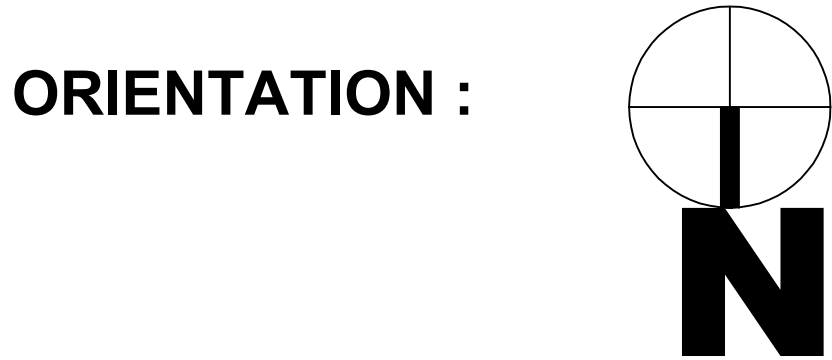

CLIENT:

NATIONAL LAW SCHOOL INDIA UNIVERSITY
BENGALURU, KARNATAKA

JOB TITLE:

PROPOSED CONSTRUCTION OF STAFF
QUARTERS FOR NLSIU ON PLOT 336,337 IN
RMV LAYOUT , BANGALORE

DRAWING:

SCHEDULE OF
OPENINGS

SCALE : 1:100 **DEALT: HEMANTH**

DATE : 17-07-2024 **CHECKED: MANISHA VASAN**

KAREKAR AND ASSOCIATES
ARCHITECTS, INTERIOR DESIGNERS, AND
STRUCTURAL ENGINEERING CONSULTANTS
NO. 282, KAREKARS, 14TH CROSS, HIG, DOLLARS
COLONY, RMV 2ND STAGE
BANGALORE - 560054

DRAWING NO.
NLS/RMV/SCHEDULEOFOPENINGS **R1**

SHEET NO. : 14

SCHEDULE OF WINDOWS									
TYPE:	W1		W2		KW		V		W3
LOCATION:	GF,FF,SF,TF Units		GF,FF,SF,TF Units		Kitchen		Bathrooms		LIVING AND DINING
Lintel level: 2.4 m									
Line of Finished Floor Level 50mm above raw slab	FFL		FFL		FFL		FFL		
Structural Opening:	1.2 X 1.5 M		0.6 X 1.5 M		0.9 X 1.2 M		0.9 X 0.6 M		2.25 X 2.40 M
QUANTITIES:	Stilt Floor:		Stilt Floor:		Stilt Floor:		Stilt Floor:	2 nos	Stilt Floor:
	Ground Floor:	12 nos	Ground Floor:	3 nos	Ground Floor:	2 nos	Ground Floor:	6 nos	Ground Floor:
	First Floor:	5 nos	First Floor:	5 nos	First Floor:	3 nos	First Floor:	7 nos	First Floor:
	Second Floor:	5 nos	Second Floor:	5 nos	Second Floor:	3 nos	Second Floor:	7 nos	Second Floor:
	Third Floor:	5 nos	Third Floor:	5 nos	Third Floor:	3 nos	Third Floor:	7 nos	Third Floor:
	Terrace Floor:		Terrace Floor:		Terrace Floor:		Terrace Floor:		Terrace Floor: