


ELEVATION

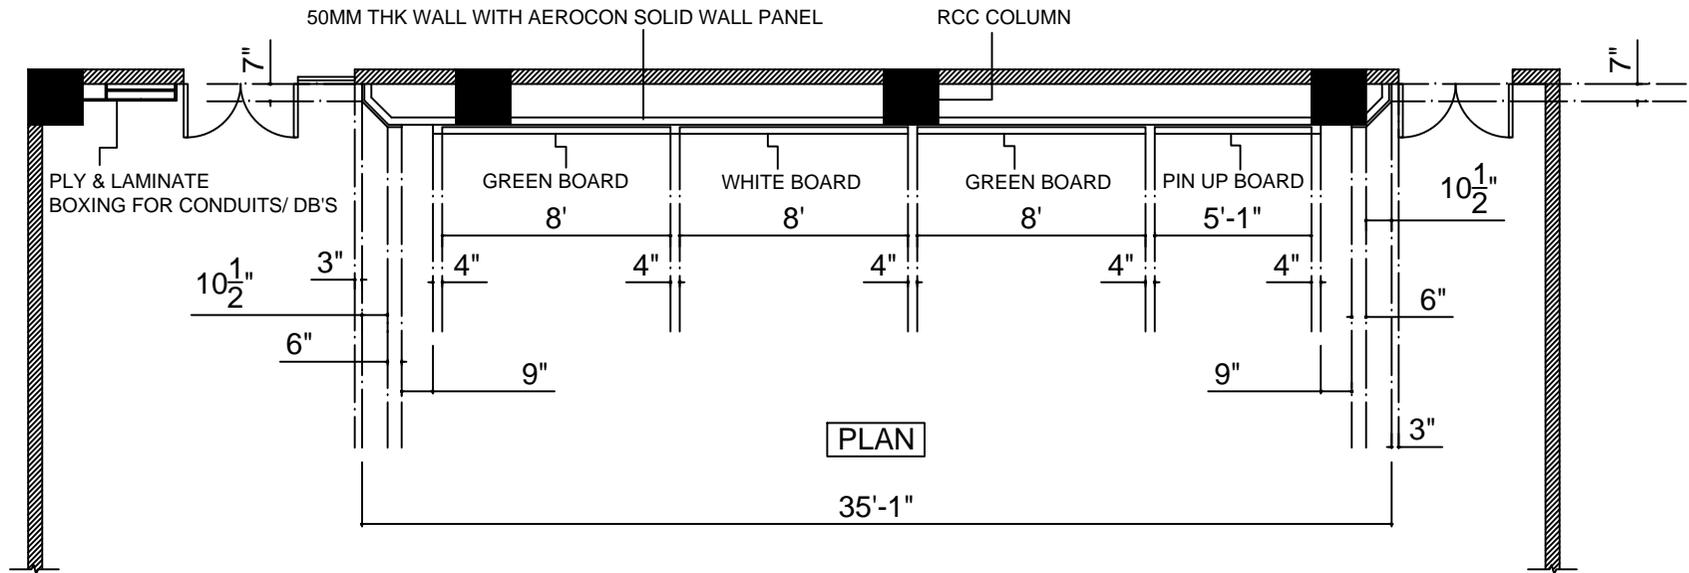

PLAN

TYPICAL 90 SEATER CLASSROOM - ENTRANCE SIDE WALL CLADDING DETAIL