


43'-6"

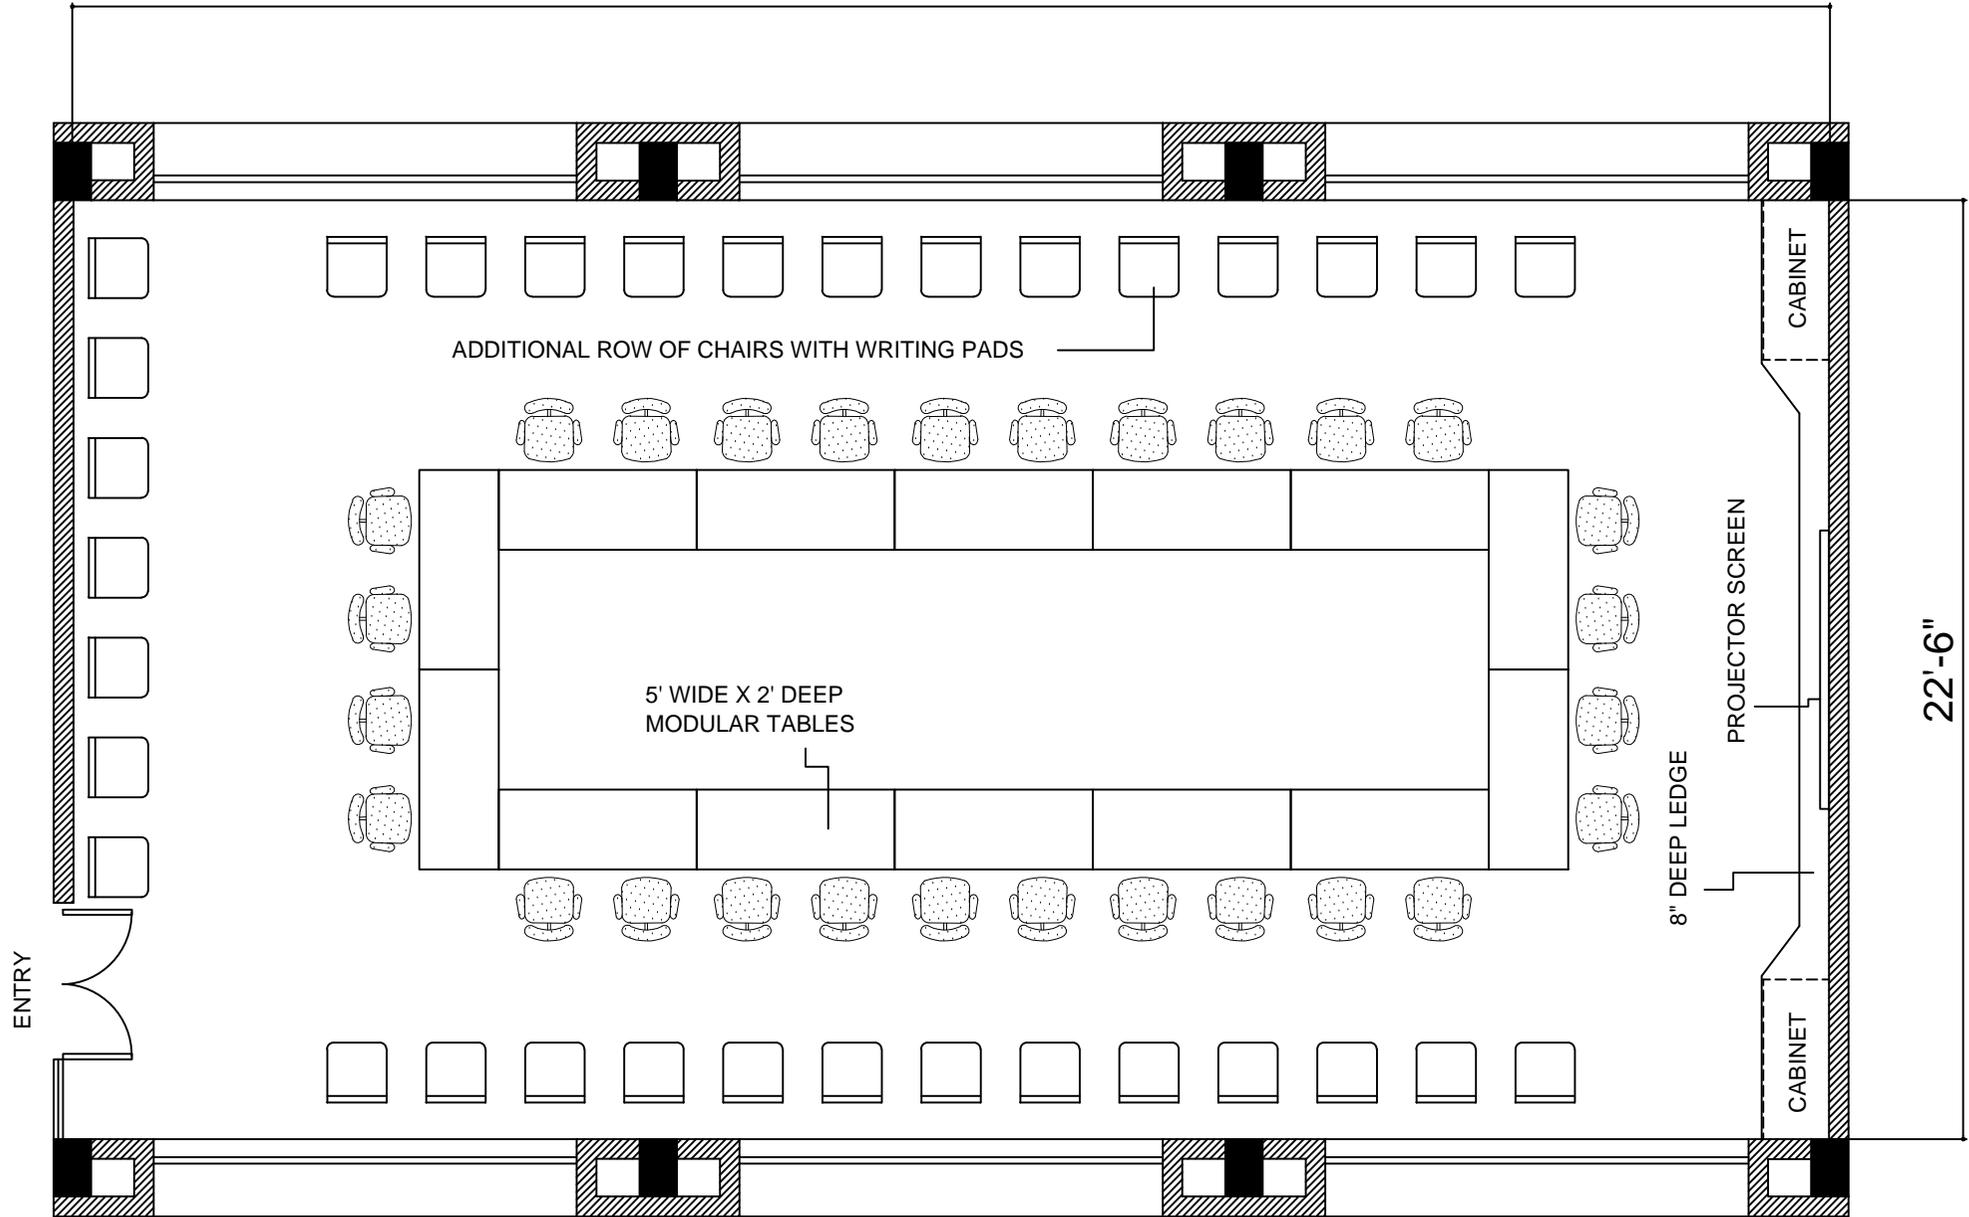

TYPICAL FURNITURE LAYOUT OF PROPOSED CONFERENCE ROOM AT GROUND AND FIRST FLOOR