


TYPICAL LONGER WALL ELEVATION

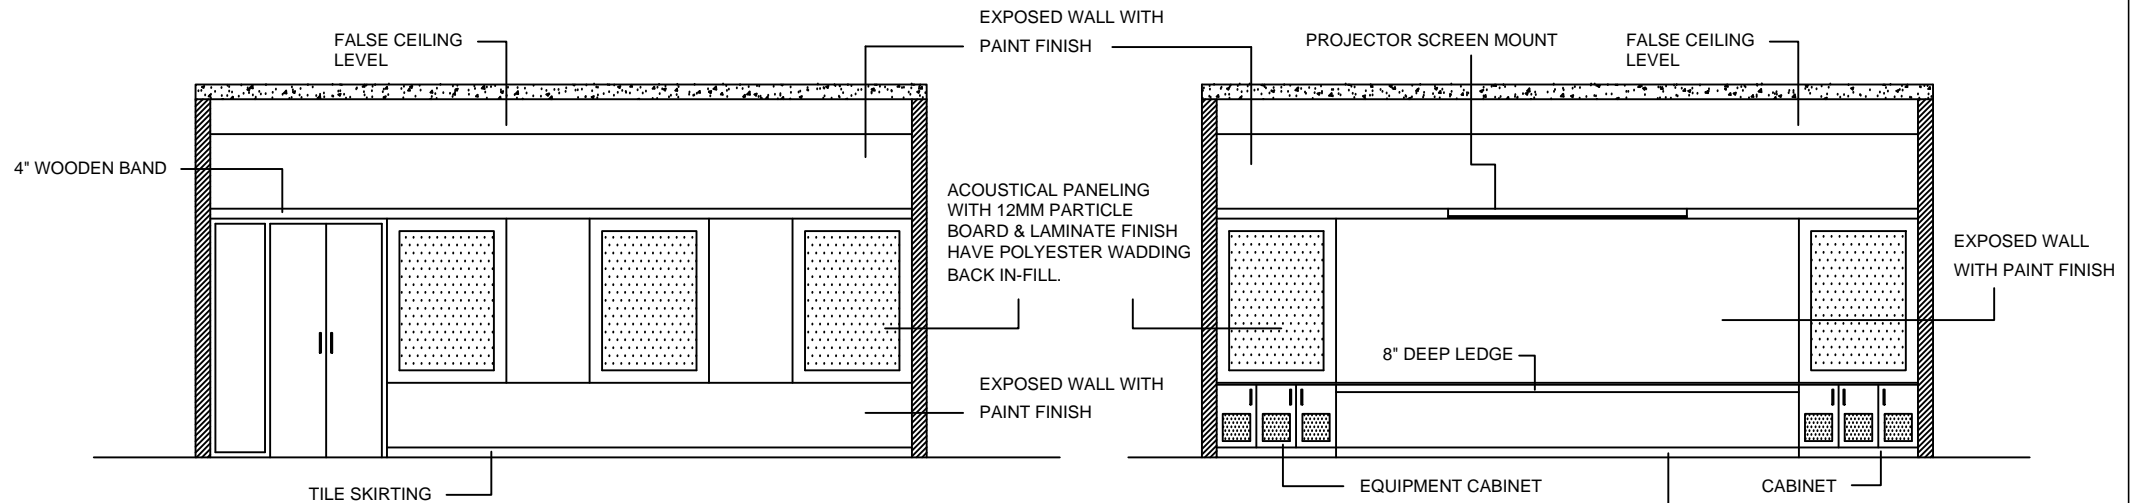

SHORT WALL ELEVATION (ENTRANCE SIDE)

SHORT WALL ELEVATION (SCREEN SIDE)

TYPICAL INTERNAL WALL ELEVATIONS OF PROPOSED CONFERENCE ROOM AT GROUND & FIRST FLOOR