


LEFT AND RIGHT SIDE WALLS - TYPICAL CLADDING DETAIL FOR 90 SEATER CLASSROOM

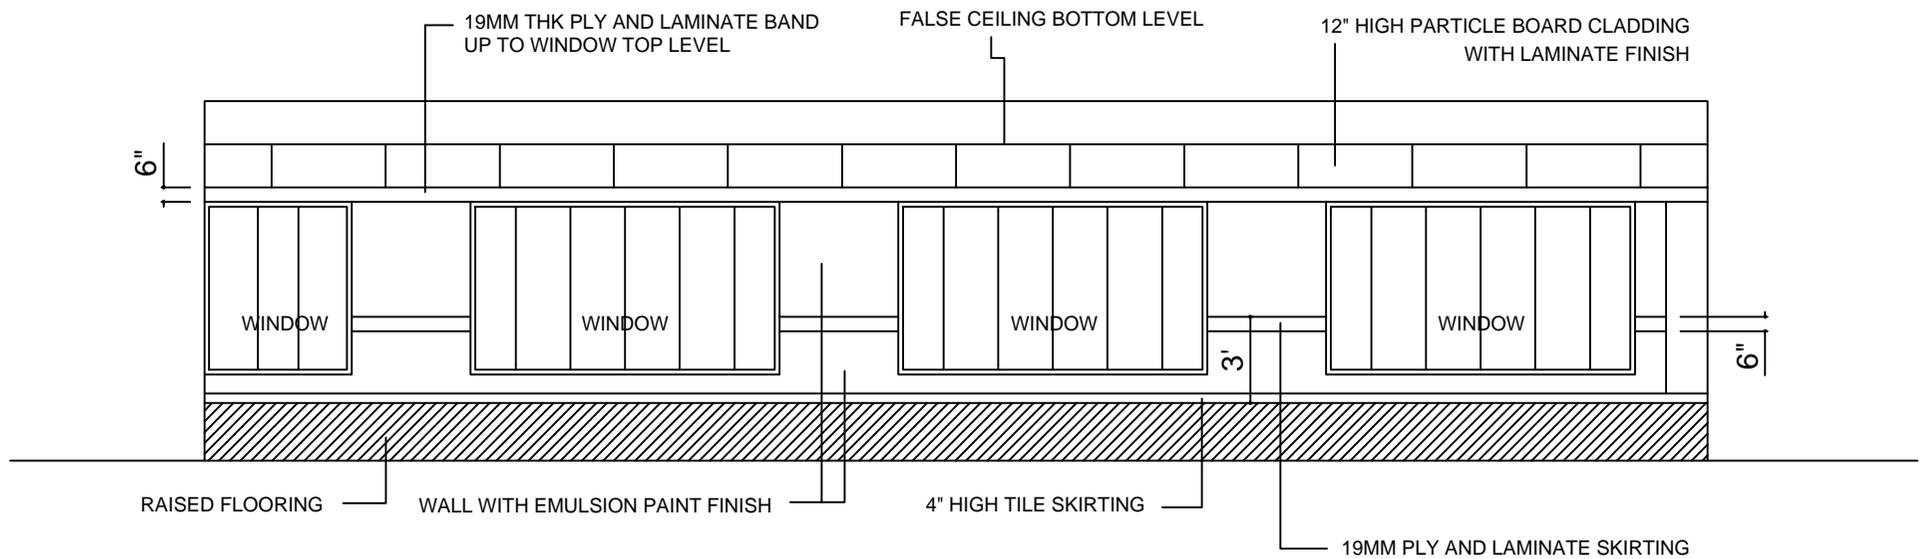

REAR WALL CLADDING DETAIL FOR 90 SEATER CLASSROOM